



CONSULTANT
 AECOM
 5th Floor, 2 City Walk
 Leeds, West Yorkshire, LS11 9AR
 T: +44 (0) 113 391 6800
 F: +44 (0) 113 391 6899
 www.aecom.com

- NOTES:
1. SITE PLAN BASED ON OS DATA, TOPOGRAPHICAL SURVEY NEEDED FOR FURTHER DESIGN.
 2. UNLESS OTHERWISE STATED, ALL DRAWING UNITS ARE IN METRES.

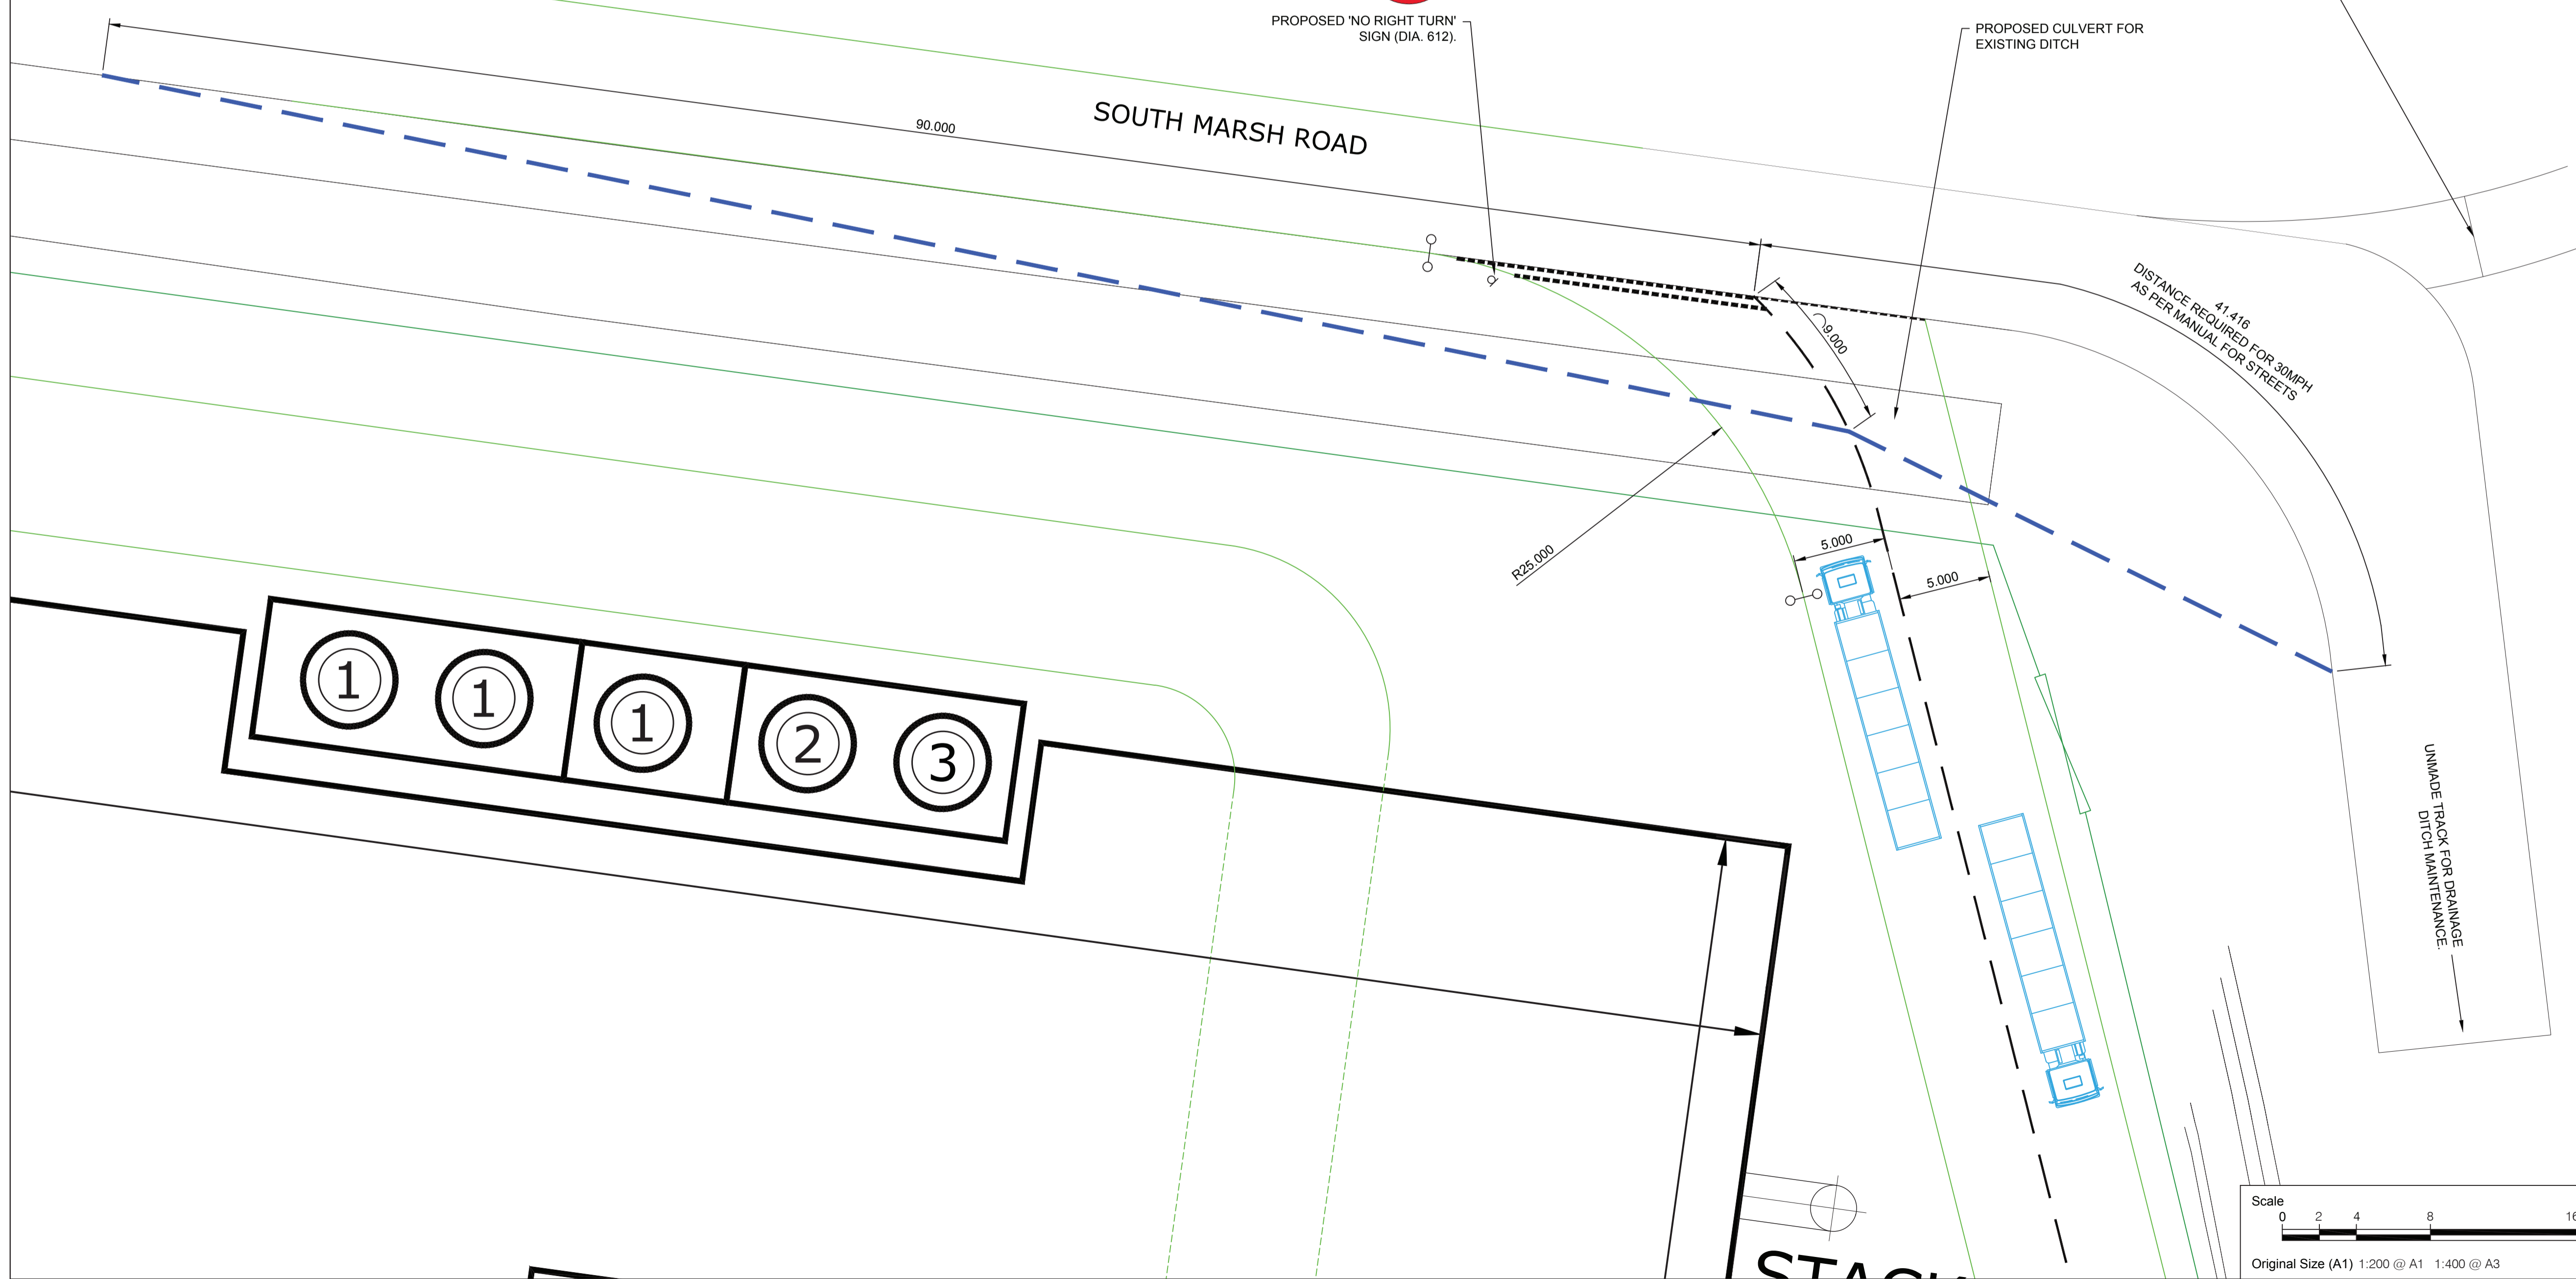

ISSUE/REVISION

I/R	DATE	BY	DESCRIPTION
A	13.02.2019	TF	JUNCTION RADIUS REVISED; TOPO SURVEY ADDED
-	22.01.2019	JC	FIRST ISSUE

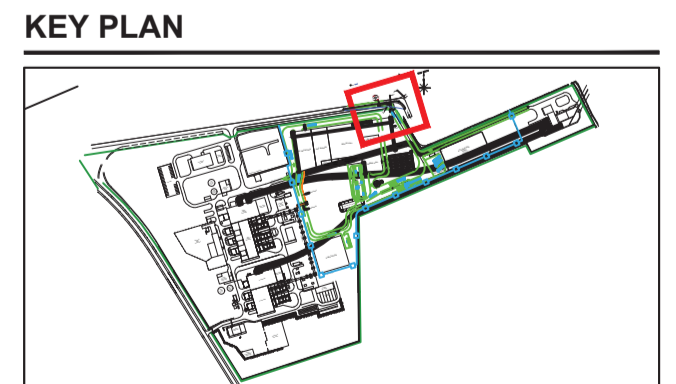

PROJECT NUMBER
 60580855

SHEET TITLE
 SITE PLAN

SHEET NUMBER
 SK001