

FOR LOCAL AUTHORITY PLANNING PURPOSES ONLY

LEGEND

① REAGENT SILOS  
② AMMONIA TANK  
③ FUEL OIL TANK  
④ FIRE WATER PUMP HOUSE  
⑤ FIRE WATER TANK

KEY

PLANNING APPLICATION BOUNDARY  
VEHICLE CIRCULATION

| REV. | DESCRIPTION     | DATE     | BY | TO |
|------|-----------------|----------|----|----|
| R2   | FOR INFORMATION | 20.12.18 | AO | TO |
| R1   | FOR INFORMATION | 30.11.18 | AO | TO |

CLIENT: EP UK INVESTMENTS LTD

SITE: SOUTH HUMBER BANK

PROJECT: SOUTH HUMBER BANK ENERGY CENTRE


TITLE: SITE PLAN  
ADMINISTRATION BUILDING  
GROUND FLOOR LEVEL

| DRAWING STATUS:  | FOR INFORMATION                 |
|------------------|---------------------------------|
| DRAWN BY:        | AO                              |
| CHECKED BY:      | TO                              |
| FILENAME:        | Floor Plans including Roof Plan |
| OFFICE OF ISSUE: | STOCKPORT                       |
| DRAWING No.:     | 2522-043                        |

Sheet 1 of 9

R2



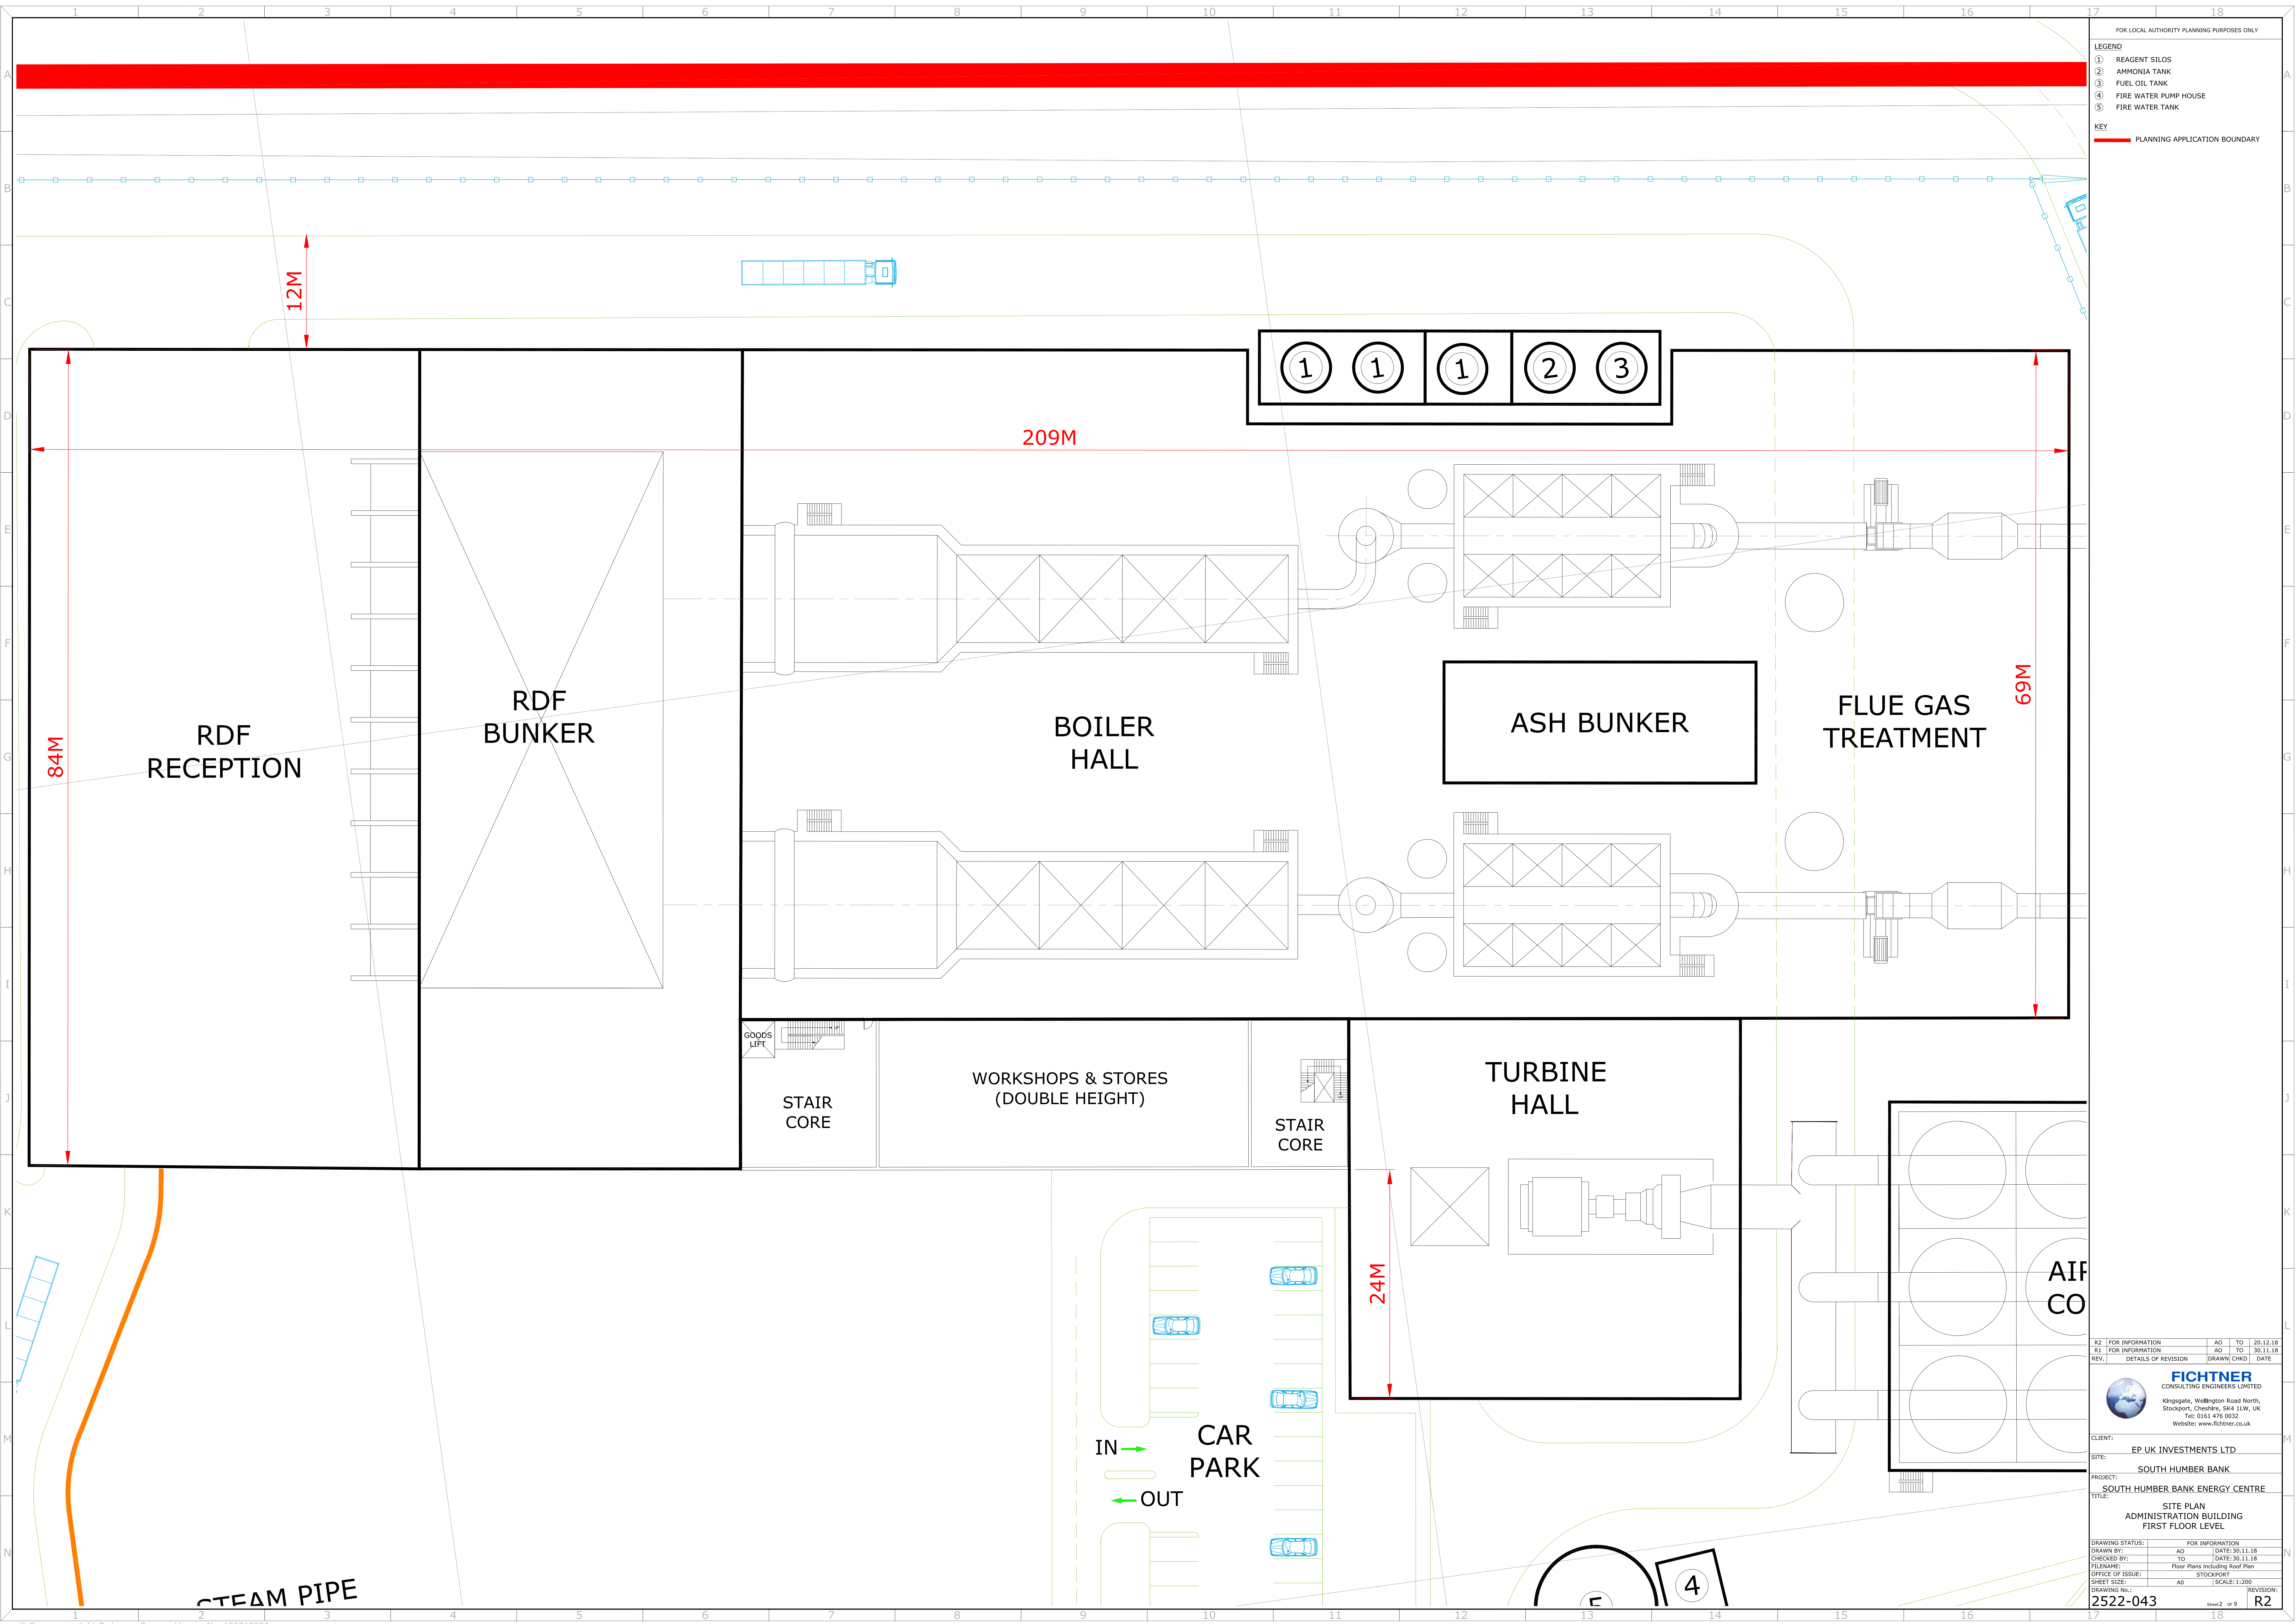

FOR LOCAL AUTHORITY PLANNING PURPOSES ONLY

LEGEND

①

REAGENT SILOS

②

AMMONIA TANK

③

FUEL OIL TANK

④

FIRE WATER PUMP HOUSE

⑤

FIRE WATER TANK

KEY

PLANNING APPLICATION BOUNDARY

R2

FOR INFORMATION

R1

FOR INFORMATION

REV.

DETAILS OF REVISION

AO

TO

20.12.18

AO

TO

30.11.18

DRAWN

CHWD

DATE

FICHTNER

CONSULTING ENGINEERS LIMITED

Kingsgate, Wellington Road North,  
Stockport, Cheshire, SK4 5LW, UK  
Tel: 0161 476 0032  
Website: www.fichtner.co.uk

CLIENT:

EP UK INVESTMENTS LTD

SITE:

SOUTH HUMBER BANK

PROJECT:

SOUTH HUMBER BANK ENERGY CENTRE

TITLE:

SITE PLAN  
ADMINISTRATION BUILDING  
FIRST FLOOR LEVEL

DRAWING STATUS:

FOR INFORMATION

AO

DATE: 30.11.18

DRAWN BY:

TO

DATE: 30.11.18

CHECKED BY:

TO

DATE: 30.11.18

FILENAME:

TO

DATE: 30.11.18

OFFICE OF ISSUE:

TO

DATE: 30.11.18

SHEET SIZE:

AO

SCALE: 1:200

DRAWING No.:

25222-043


REVISION:

R2

Sheet2

of 9



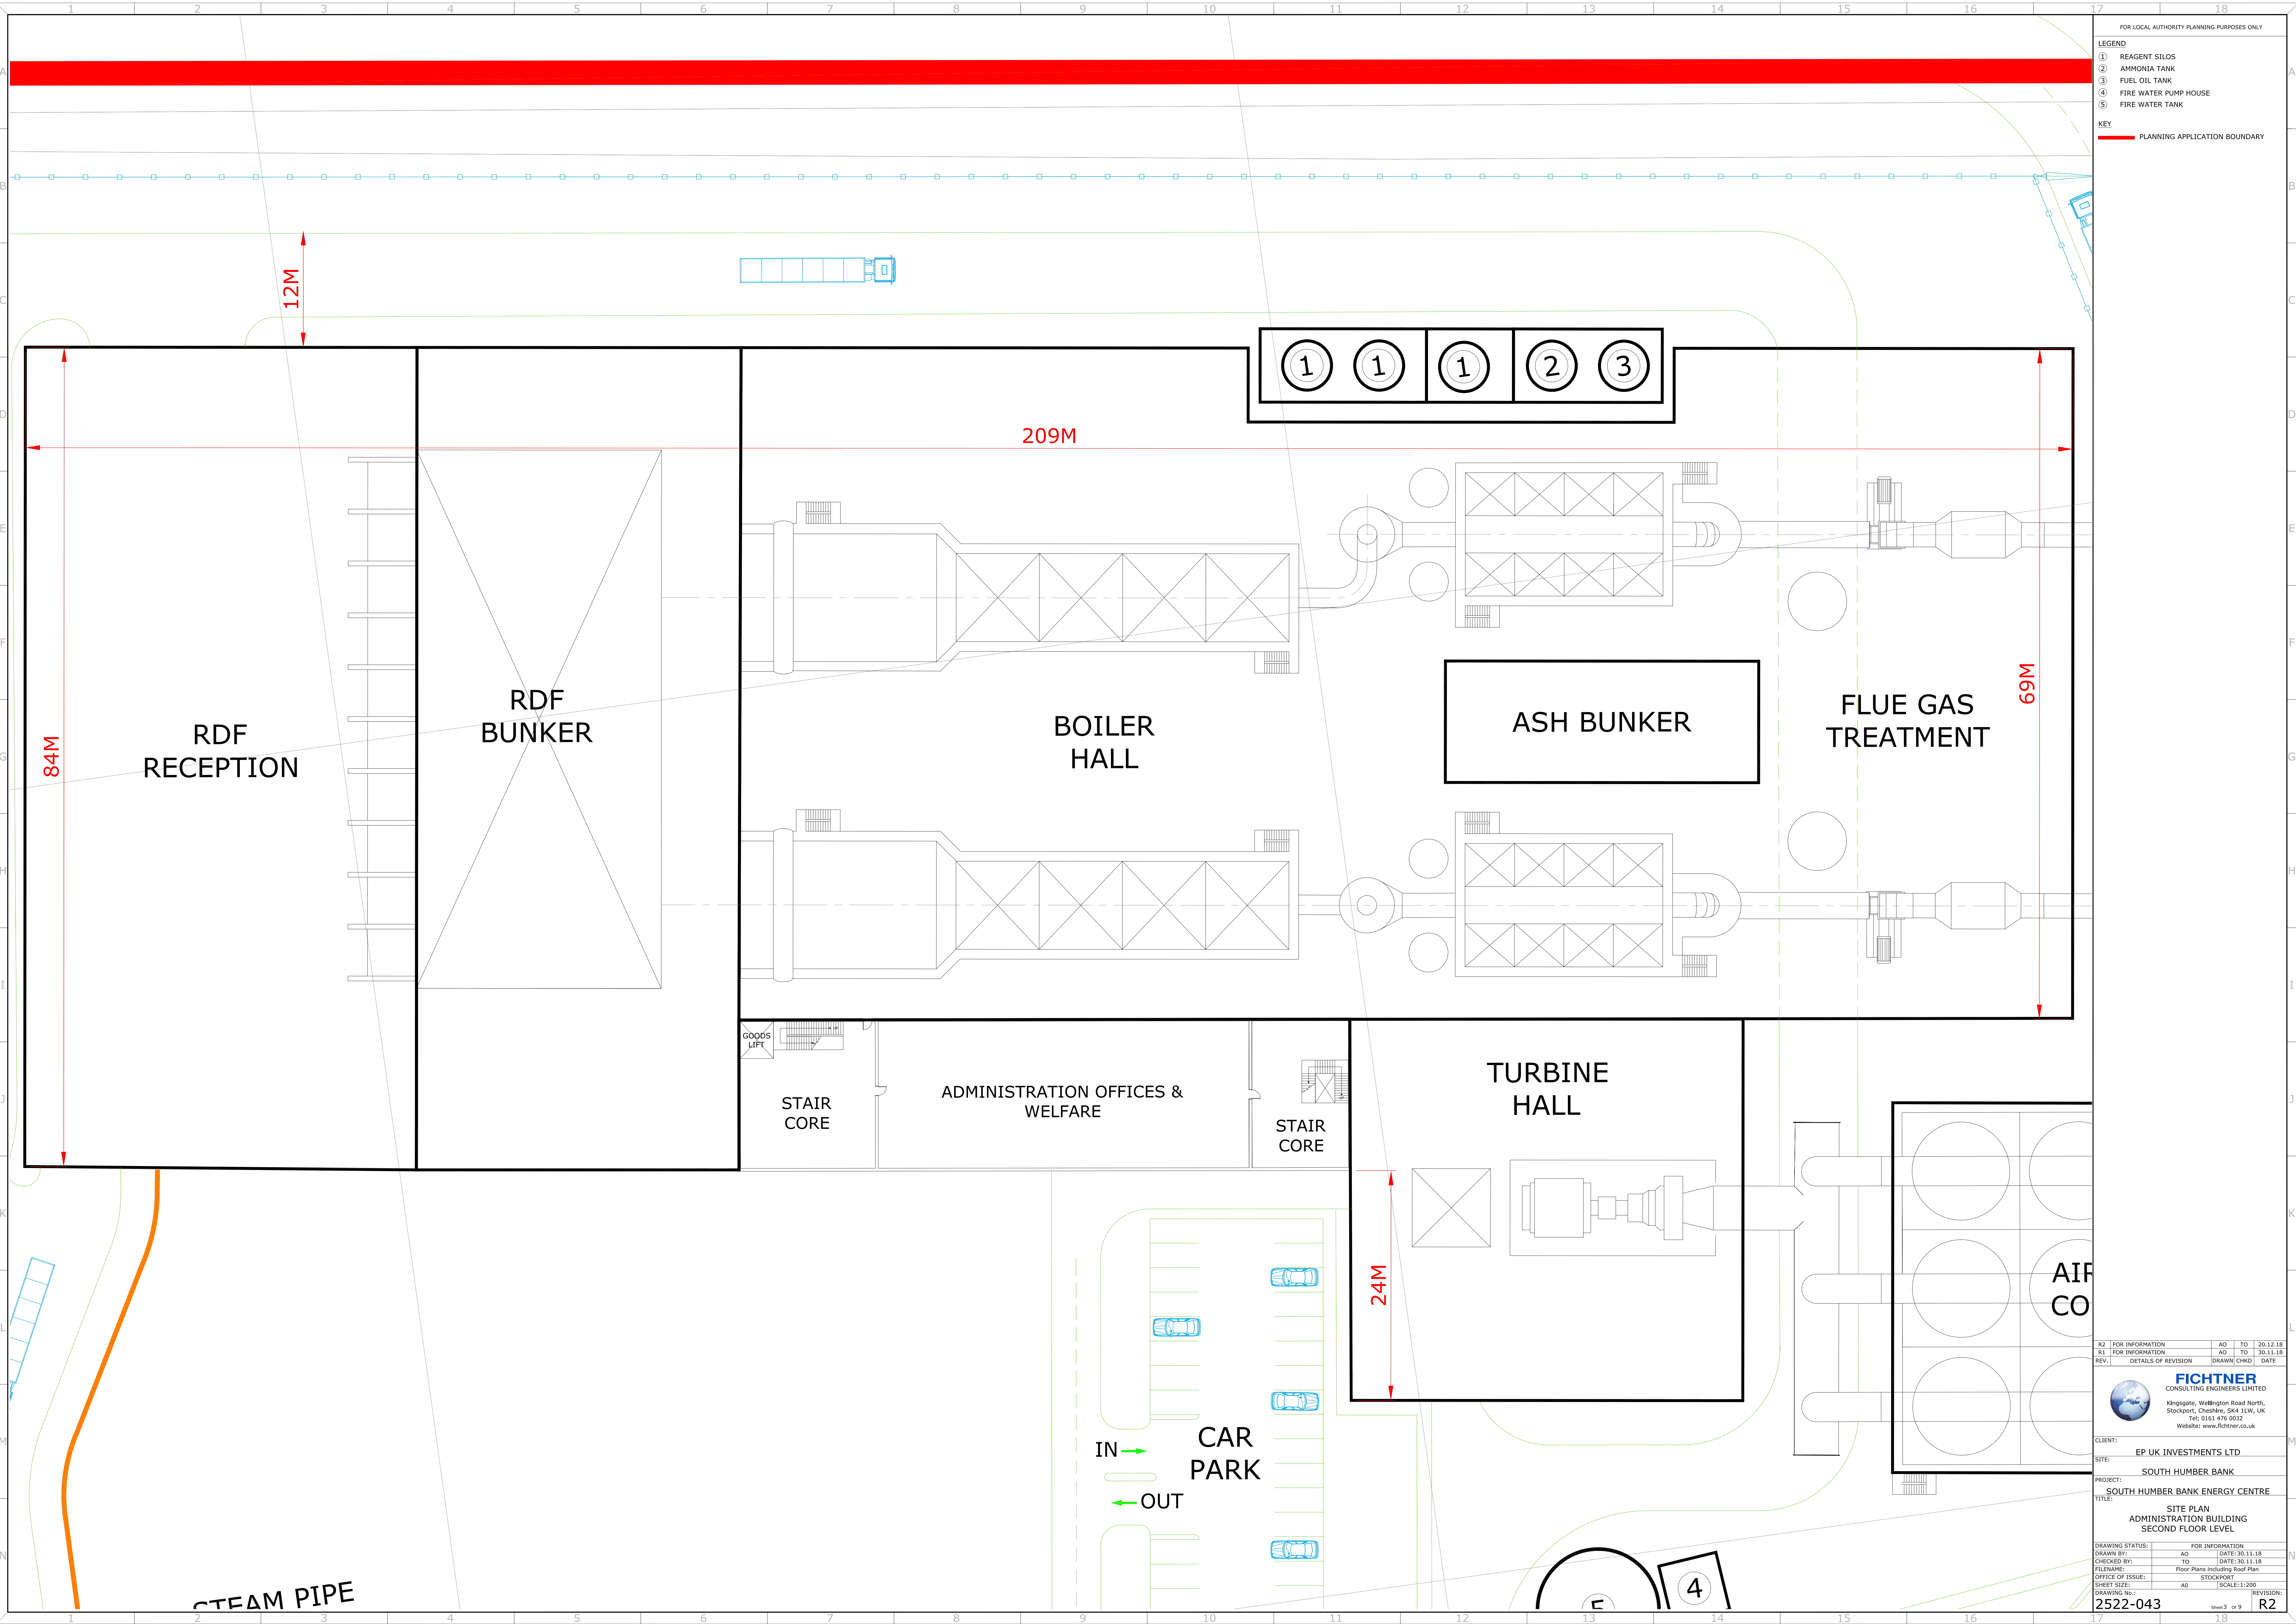

FOR LOCAL AUTHORITY PLANNING PURPOSES ONLY

LEGEND

①

REAGENT SILOS

②

AMMONIA TANK

③

FUEL OIL TANK

④

FIRE WATER PUMP HOUSE

⑤

FIRE WATER TANK

KEY

PLANNING APPLICATION BOUNDARY

R2

FOR INFORMATION

R1

FOR INFORMATION

REV.

DETAILS OF REVISION

AG

TO

20.12.18

AG

TO

30.11.18

DRAWN

CHWD

DATE

**FICHTNER**  
CONSULTING ENGINEERS LIMITED  
Kingsgate, Wellington Road North,  
Stockport, Cheshire, SK4 5LW, UK  
Tel: 0161 476 0032  
Website: www.fichtner.co.uk

CLIENT:

EP UK INVESTMENTS LTD

SITE:

SOUTH HUMBER BANK

PROJECT:

SOUTH HUMBER BANK ENERGY CENTRE

TITLE:

SITE PLAN  
ADMINISTRATION BUILDING  
SECOND FLOOR LEVEL

DRAWING STATUS:

FOR INFORMATION

AG

DATE:

30.11.18

DRAWN BY:

TO

CHECKED BY:

TO

FILENAME:

Floor Plans including Roof Plan

OFFICE OF ISSUE:

STOCKPORT

DRAWING No.:

2522-043

REVISION:

R2


SHEET SIZE:

SCALE: 1:200

Sheet 3

of 9



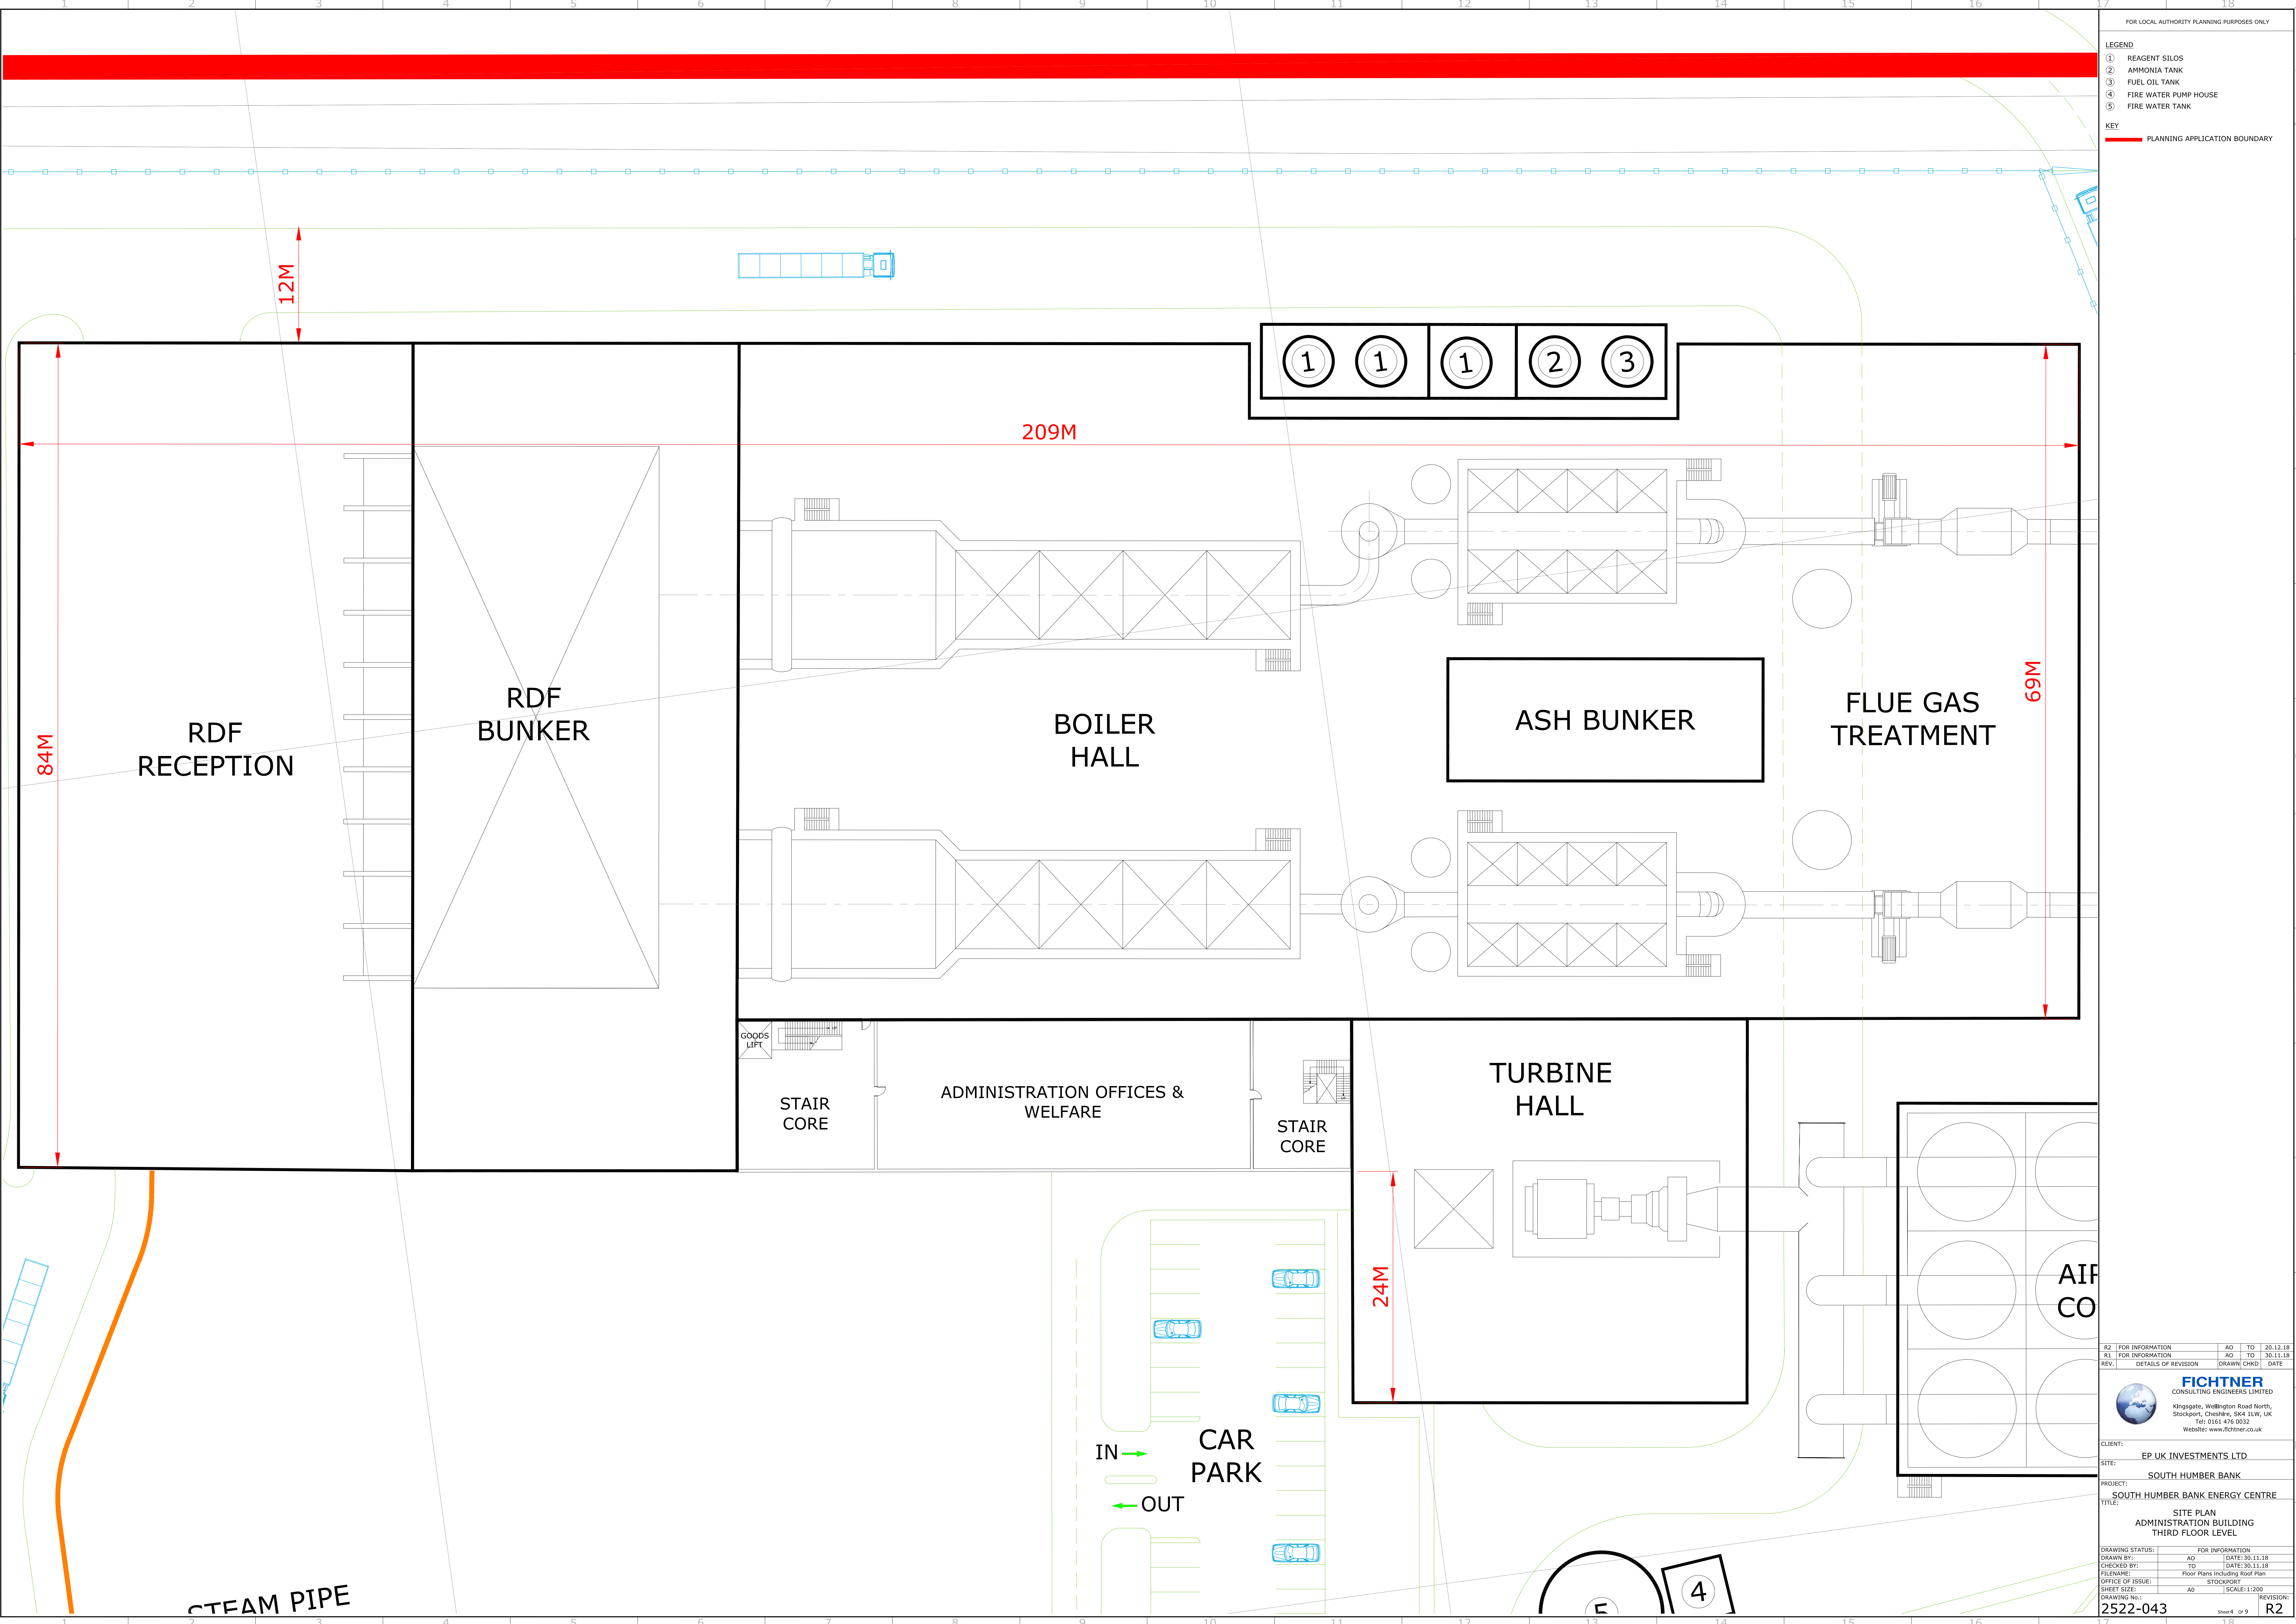

FOR LOCAL AUTHORITY PLANNING PURPOSES ONLY

- LEGEND
- ① REAGENT SILOS
  - ② AMMONIA TANK
  - ③ FUEL OIL TANK
  - ④ FIRE WATER PUMP HOUSE
  - ⑤ FIRE WATER TANK

KEY

— PLANNING APPLICATION BOUNDARY

CLIENT: EP UK INVESTMENTS LTD


SITE: SOUTH HUMBER BANK

PROJECT: SOUTH HUMBER BANK ENERGY CENTRE

TITLE: SITE PLAN  
ADMINISTRATION BUILDING  
THIRD FLOOR LEVEL

|   |                                 |        |          |           |
|---|---------------------------------|--------|----------|-----------|
| R2  | FOR INFORMATION                 | AO     | TD       | 20.12.18  |
| R1  | FOR INFORMATION                 | AO     | TD       | 30.11.18  |
| REV.  | DETAILS OF REVISION             | DRAWN  | CHWD     | DATE      |
| <b>FICHTNER</b><br>CONSULTING ENGINEERS LIMITED<br>Kingsgate, Wellington Road North,<br>Stockport, Cheshire, SK4 1LW, UK<br>Tel: 0161 476 0032<br>Website: www.fichtner.co.uk |                                 |        |          |           |
| DRAWING STATUS:   |                                 |        |          |           |
| DRAWN BY:   | AO                              | DATE:  | 30.11.18 |           |
| CHECKED BY:   | TD                              | DATE:  | 30.11.18 |           |
| FILENAME:   | Floor Plans including Roof Plan |        |          |           |
| OFFICE OF ISSUE:  | STOCKPORT                       |        |          |           |
| SHEET SIZE:   | A0                              | SCALE: | 1:200    | REVISION: |
| DRAWING No:   | 25222-043                       |        |          |           |
| Sheet 4 of 9  |                                 |        |          | R2        |



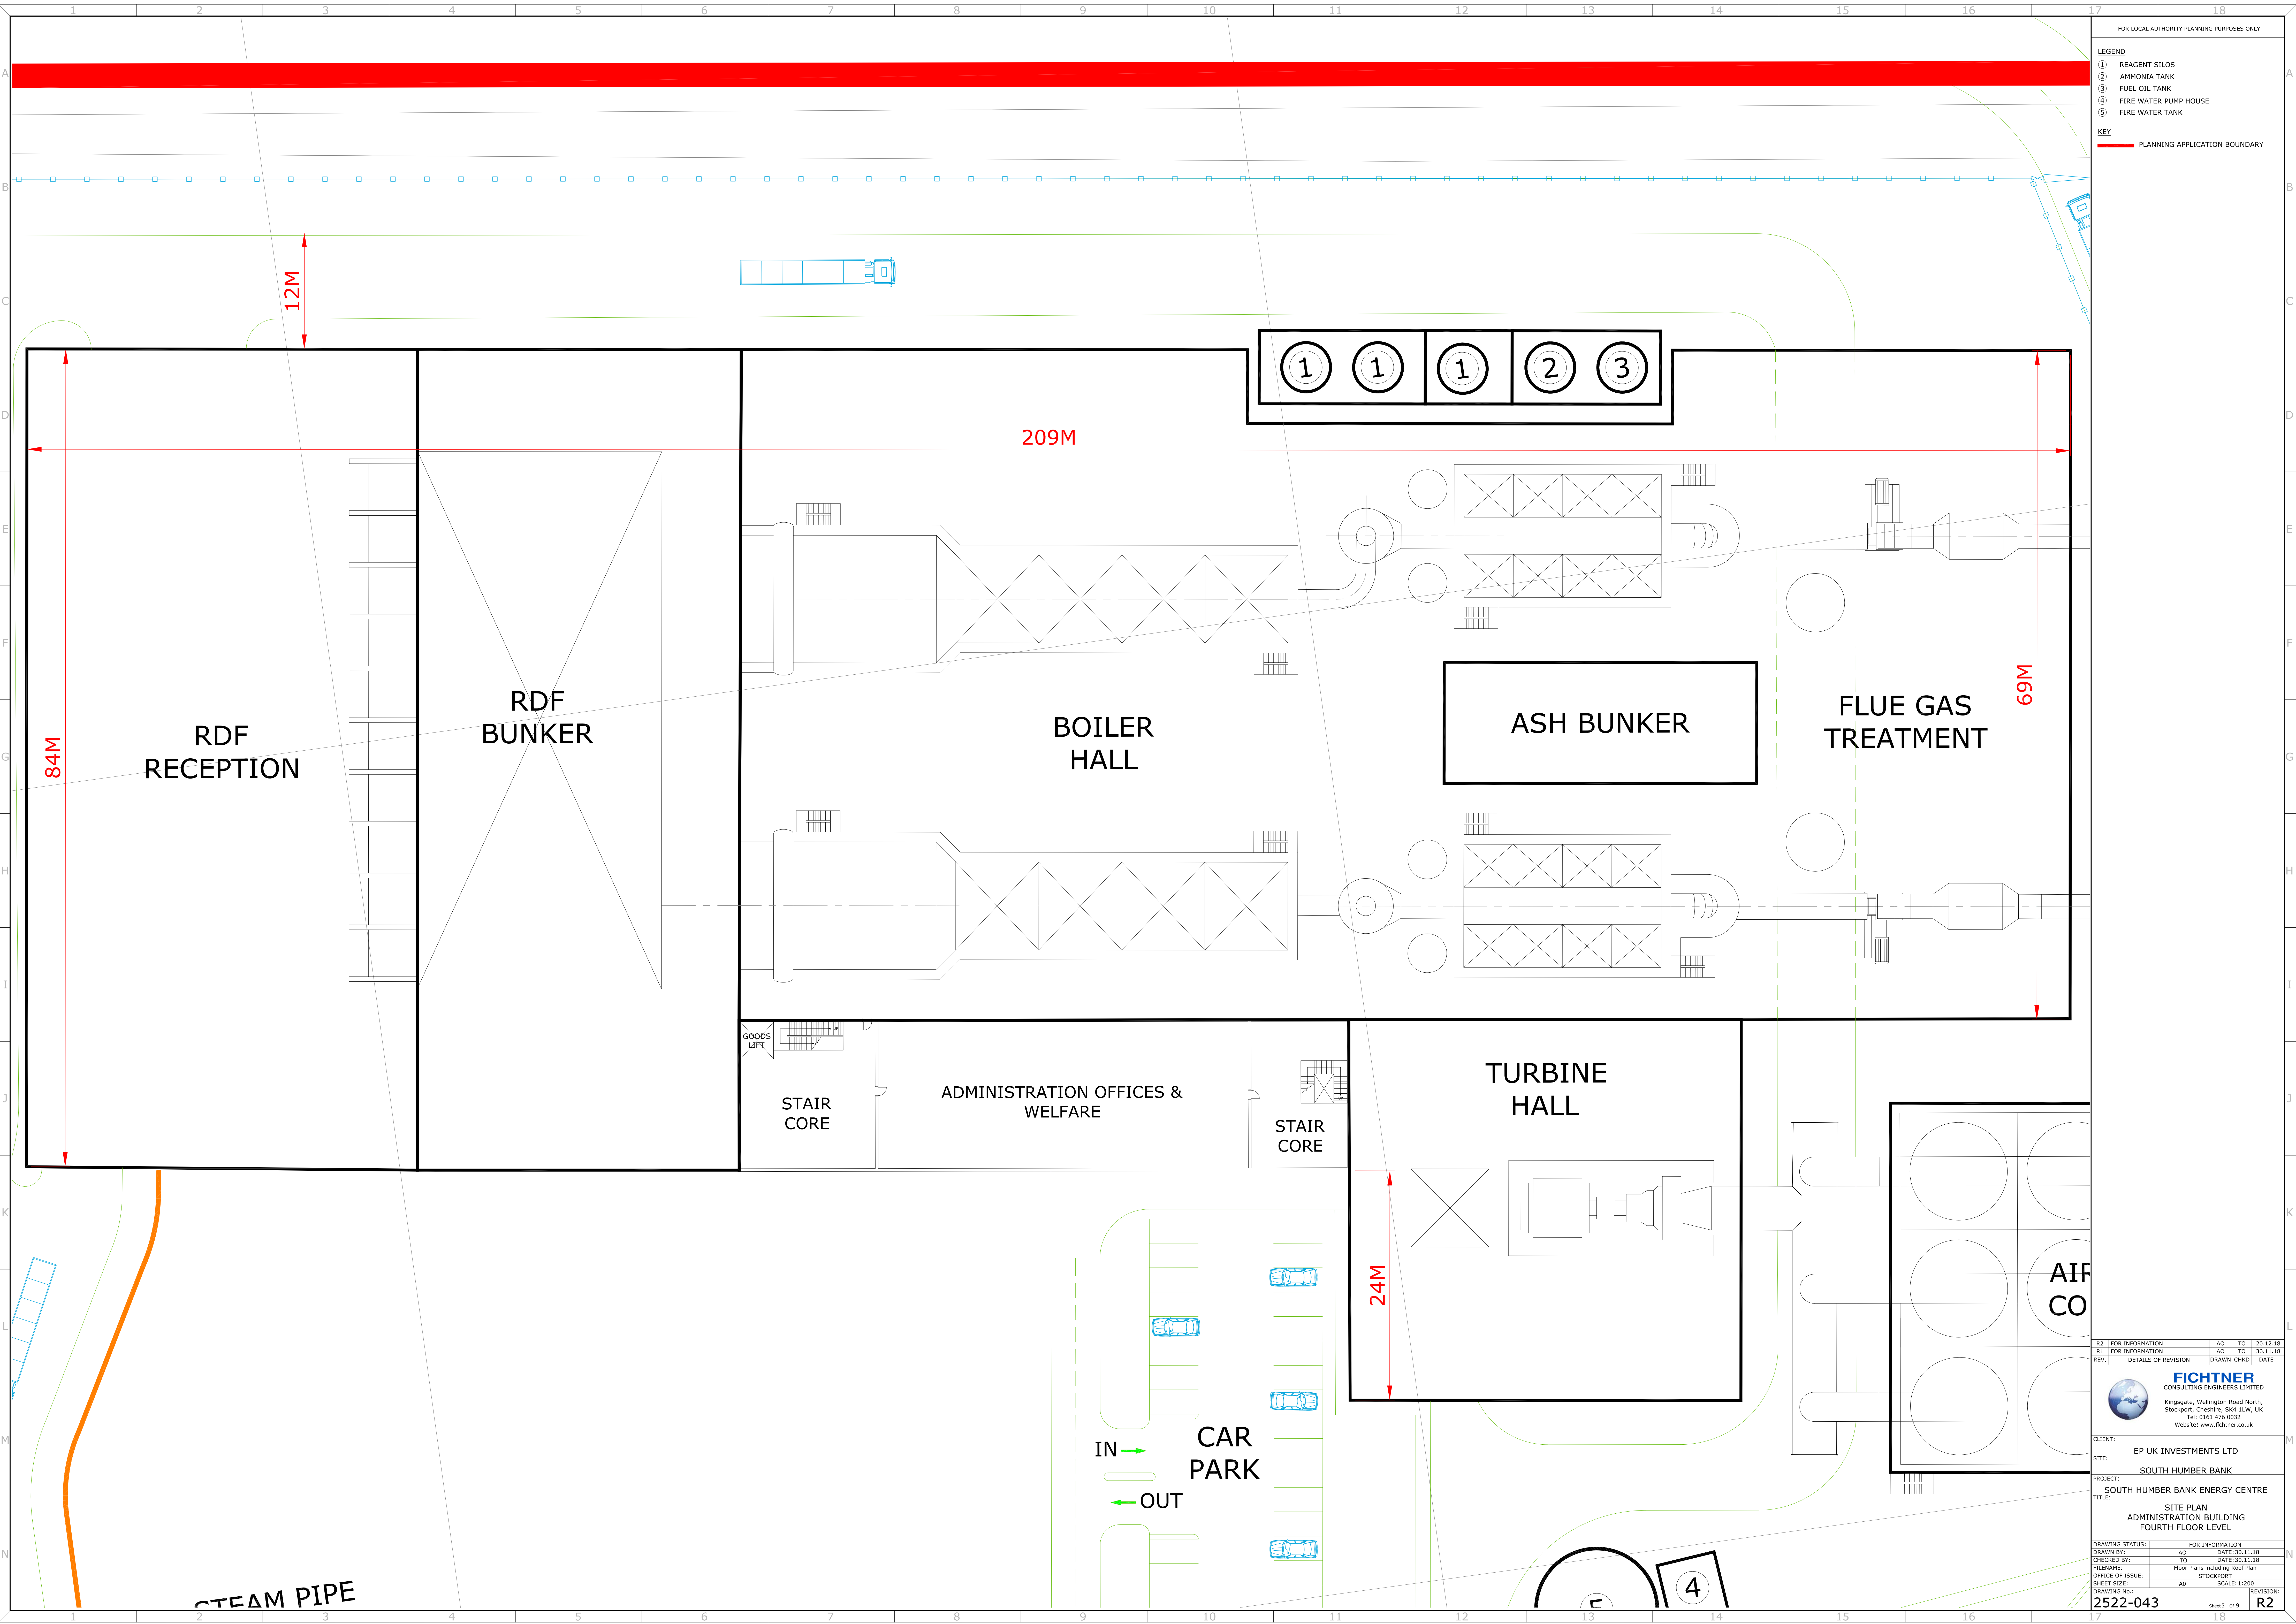

FOR LOCAL AUTHORITY PLANNING PURPOSES ONLY

LEGEND

- ① REAGENT SILOS
- ② AMMONIA TANK
- ③ FUEL OIL TANK
- ④ FIRE WATER PUMP HOUSE
- ⑤ FIRE WATER TANK

KEY

PLANNING APPLICATION BOUNDARY

|    |                 |    |    |          |
|----|-----------------|----|----|----------|
| R2 | FOR INFORMATION | AO | TD | 20.12.18 |
| R1 | FOR INFORMATION | AO | TD | 30.11.18 |

|      |                     |           |      |
|------|---------------------|-----------|------|
| REV. | DETAILS OF REVISION | DRAWN/CMD | DATE |
|------|---------------------|-----------|------|

**FICHTNER**  
CONSULTING ENGINEERS LIMITED  
Kingsgate, Wellington Road North,  
Stockport, Cheshire, SK4 5LW, UK  
Tel: 0161 476 0032  
Website: www.fichtner.co.uk

CLIENT: EP UK INVESTMENTS LTD  
SITE: SOUTH HUMBER BANK


PROJECT: SOUTH HUMBER BANK ENERGY CENTRE  
TITLE: SITE PLAN  
ADMINISTRATION BUILDING  
FOURTH FLOOR LEVEL

|                  |                                 |
|------------------|---------------------------------|
| DRAWING STATUS:  | FOR INFORMATION                 |
| DRAWN BY:        | AO                              |
| CHECKED BY:      | TD                              |
| FILENAME:        | Floor Plans including Roof Plan |
| OFFICE OF ISSUE: | STOCKPORT                       |
| SHEET SIZE:      | A3                              |
| DRAWING No:      | 25222-043                       |
| REVISION:        | R2                              |

25222-043

Sheet 5 of 9



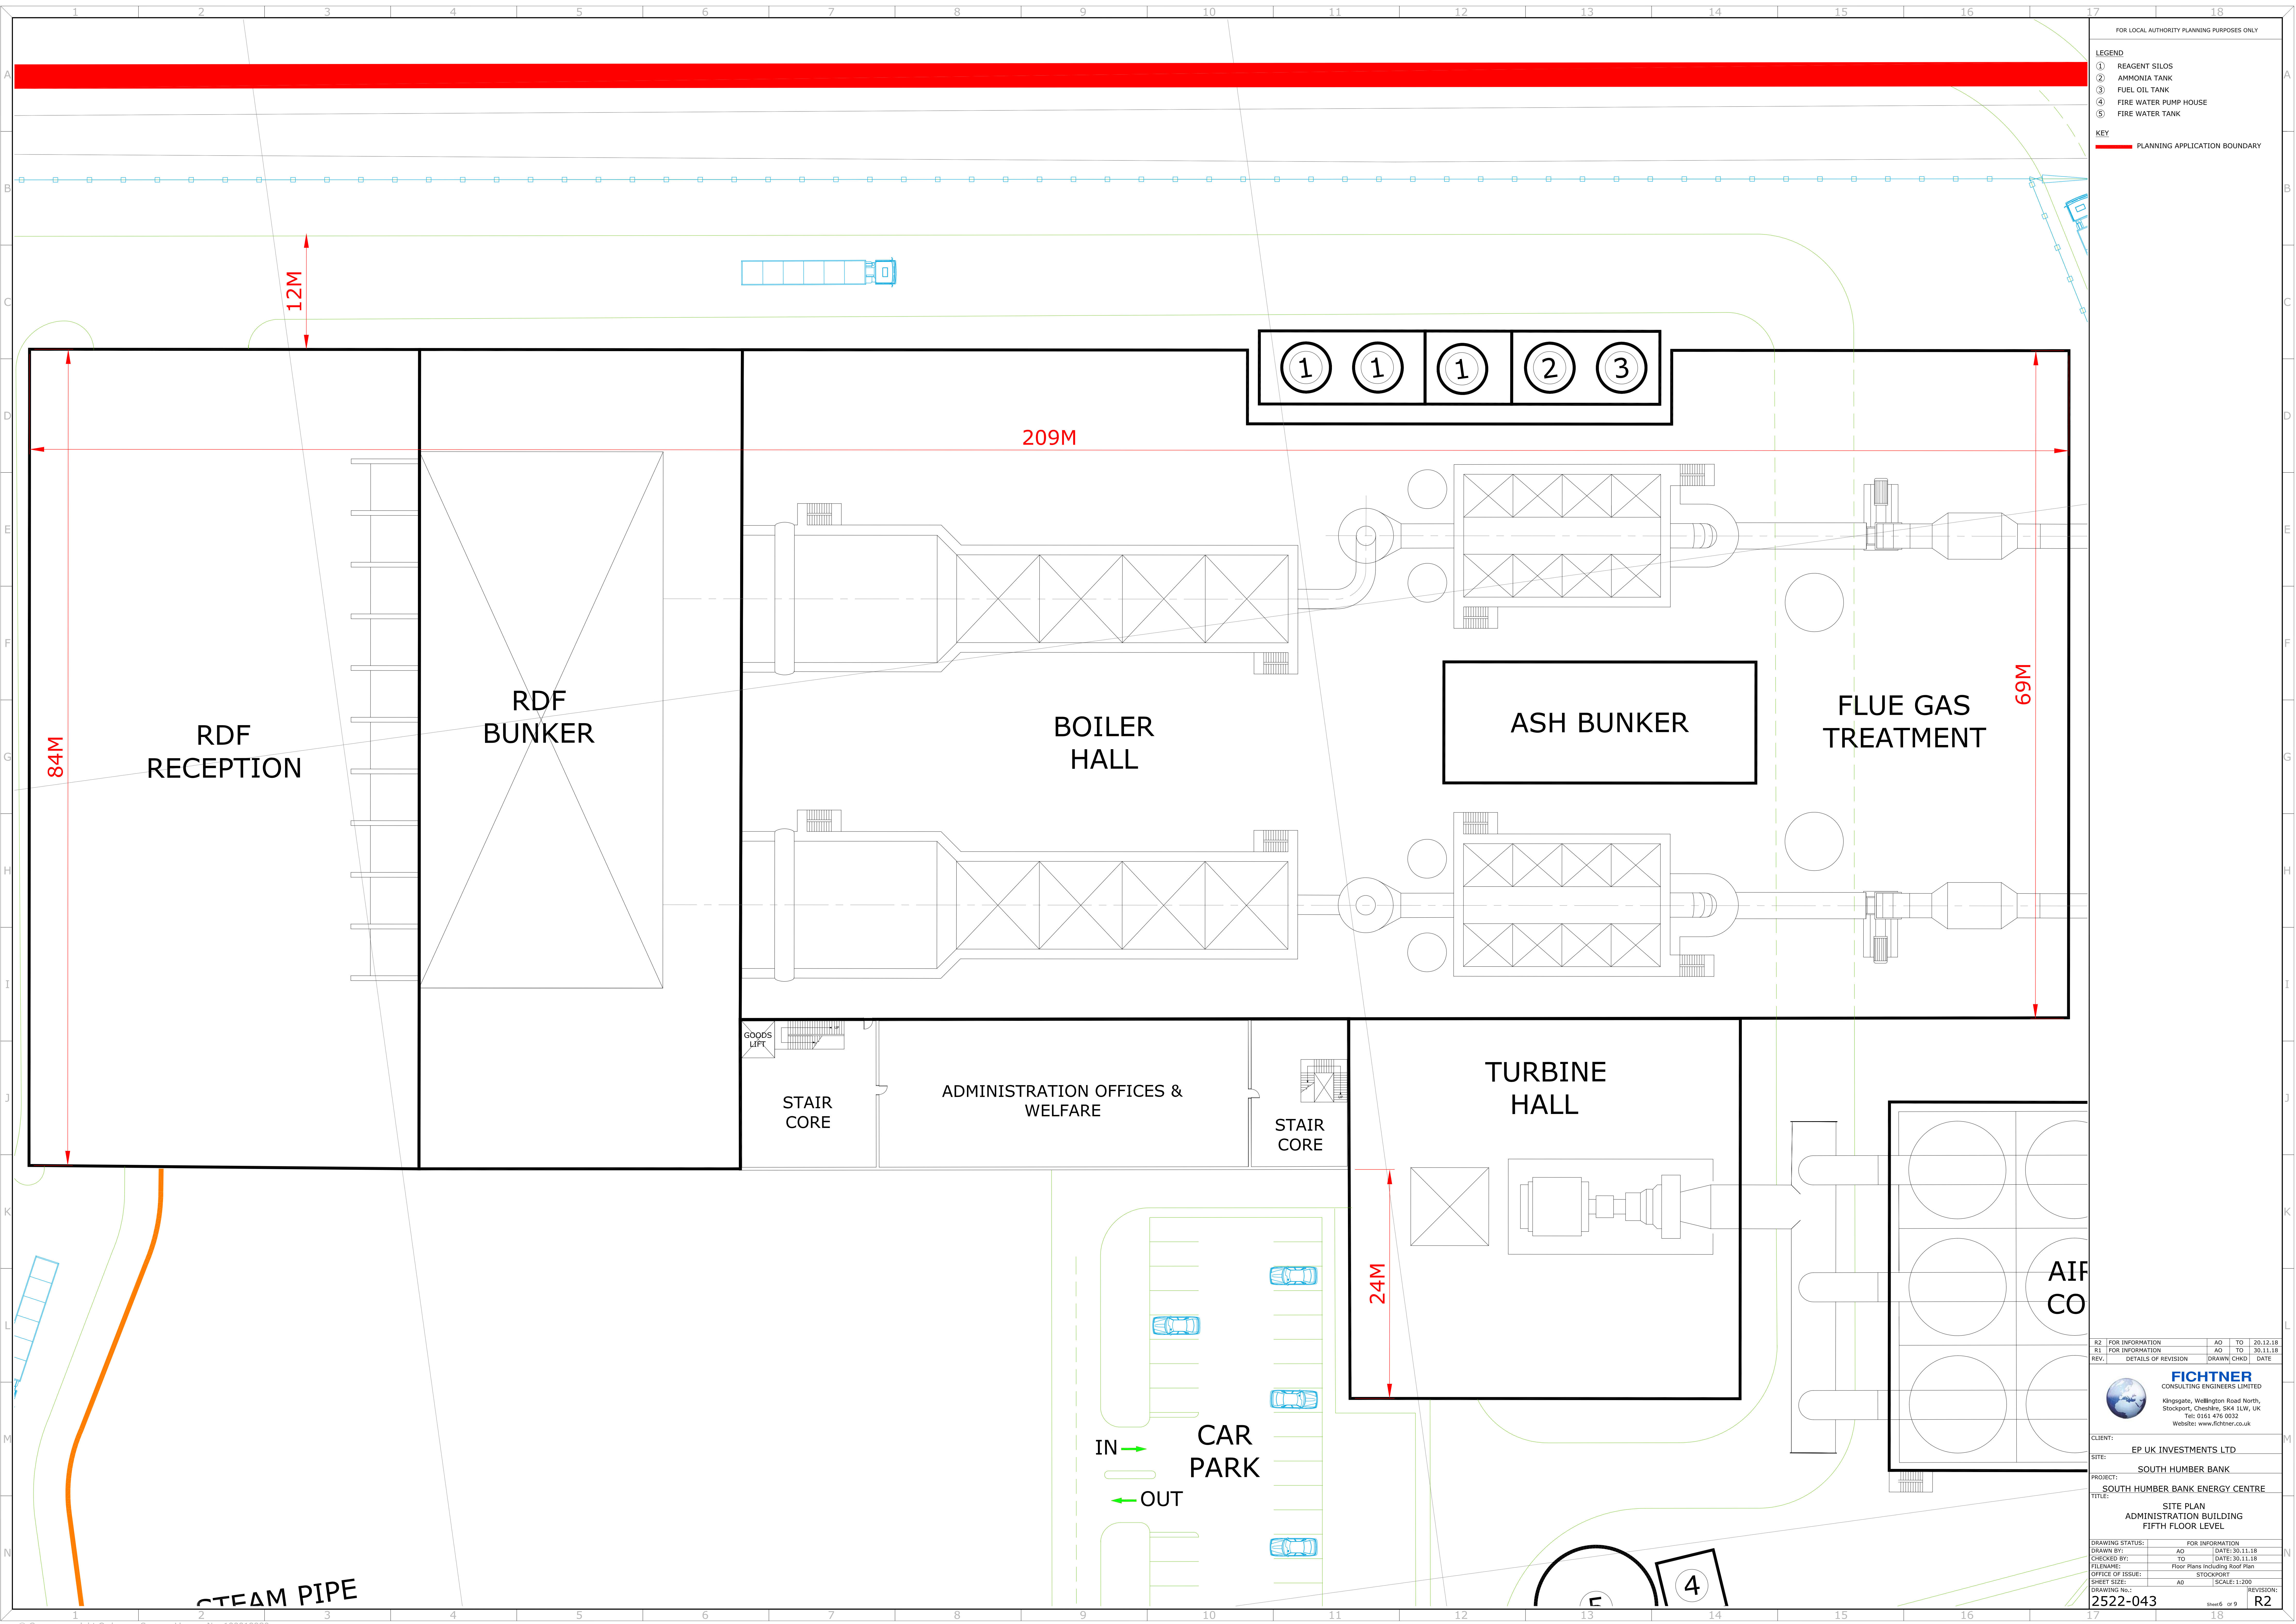

FOR LOCAL AUTHORITY PLANNING PURPOSES ONLY

LEGEND

①

REAGENT SILOS

②

AMMONIA TANK

③

FUEL OIL TANK

④

FIRE WATER PUMP HOUSE

⑤

FIRE WATER TANK

KEY

PLANNING APPLICATION BOUNDARY

R2

FOR INFORMATION

R1

FOR INFORMATION

REV.

DETAILS OF REVISION

AO

AO

DRAWN/CMD

TO

TO

DATE

20.12.18

30.11.18

FICHTNER

CONSULTING ENGINEERS LIMITED

Kingsgate, Wellington Road North,  
Stockport, Cheshire, SK4 5LW, UK  
Tel: 0161 476 0032  
Website: www.fichtner.co.uk

CLIENT:

SITE:

PROJECT:

TITLE:

EP UK INVESTMENTS LTD

SOUTH HUMBER BANK

SOUTH HUMBER BANK ENERGY CENTRE

SITE PLAN  
ADMINISTRATION BUILDING  
FIFTH FLOOR LEVEL

DRAWING STATUS:

DRAWN BY:

CHECKED BY:

FILENAME:

OFFICE OF ISSUE:

SHEET SIZE:

DRAWING No.:

FOR INFORMATION

AO

TO

DATE:

Floor Plans including Roof Plan

STOCKPORT

SCALE: 1:200


REVISION:

2522-043

Sheet 6 of 9

R2



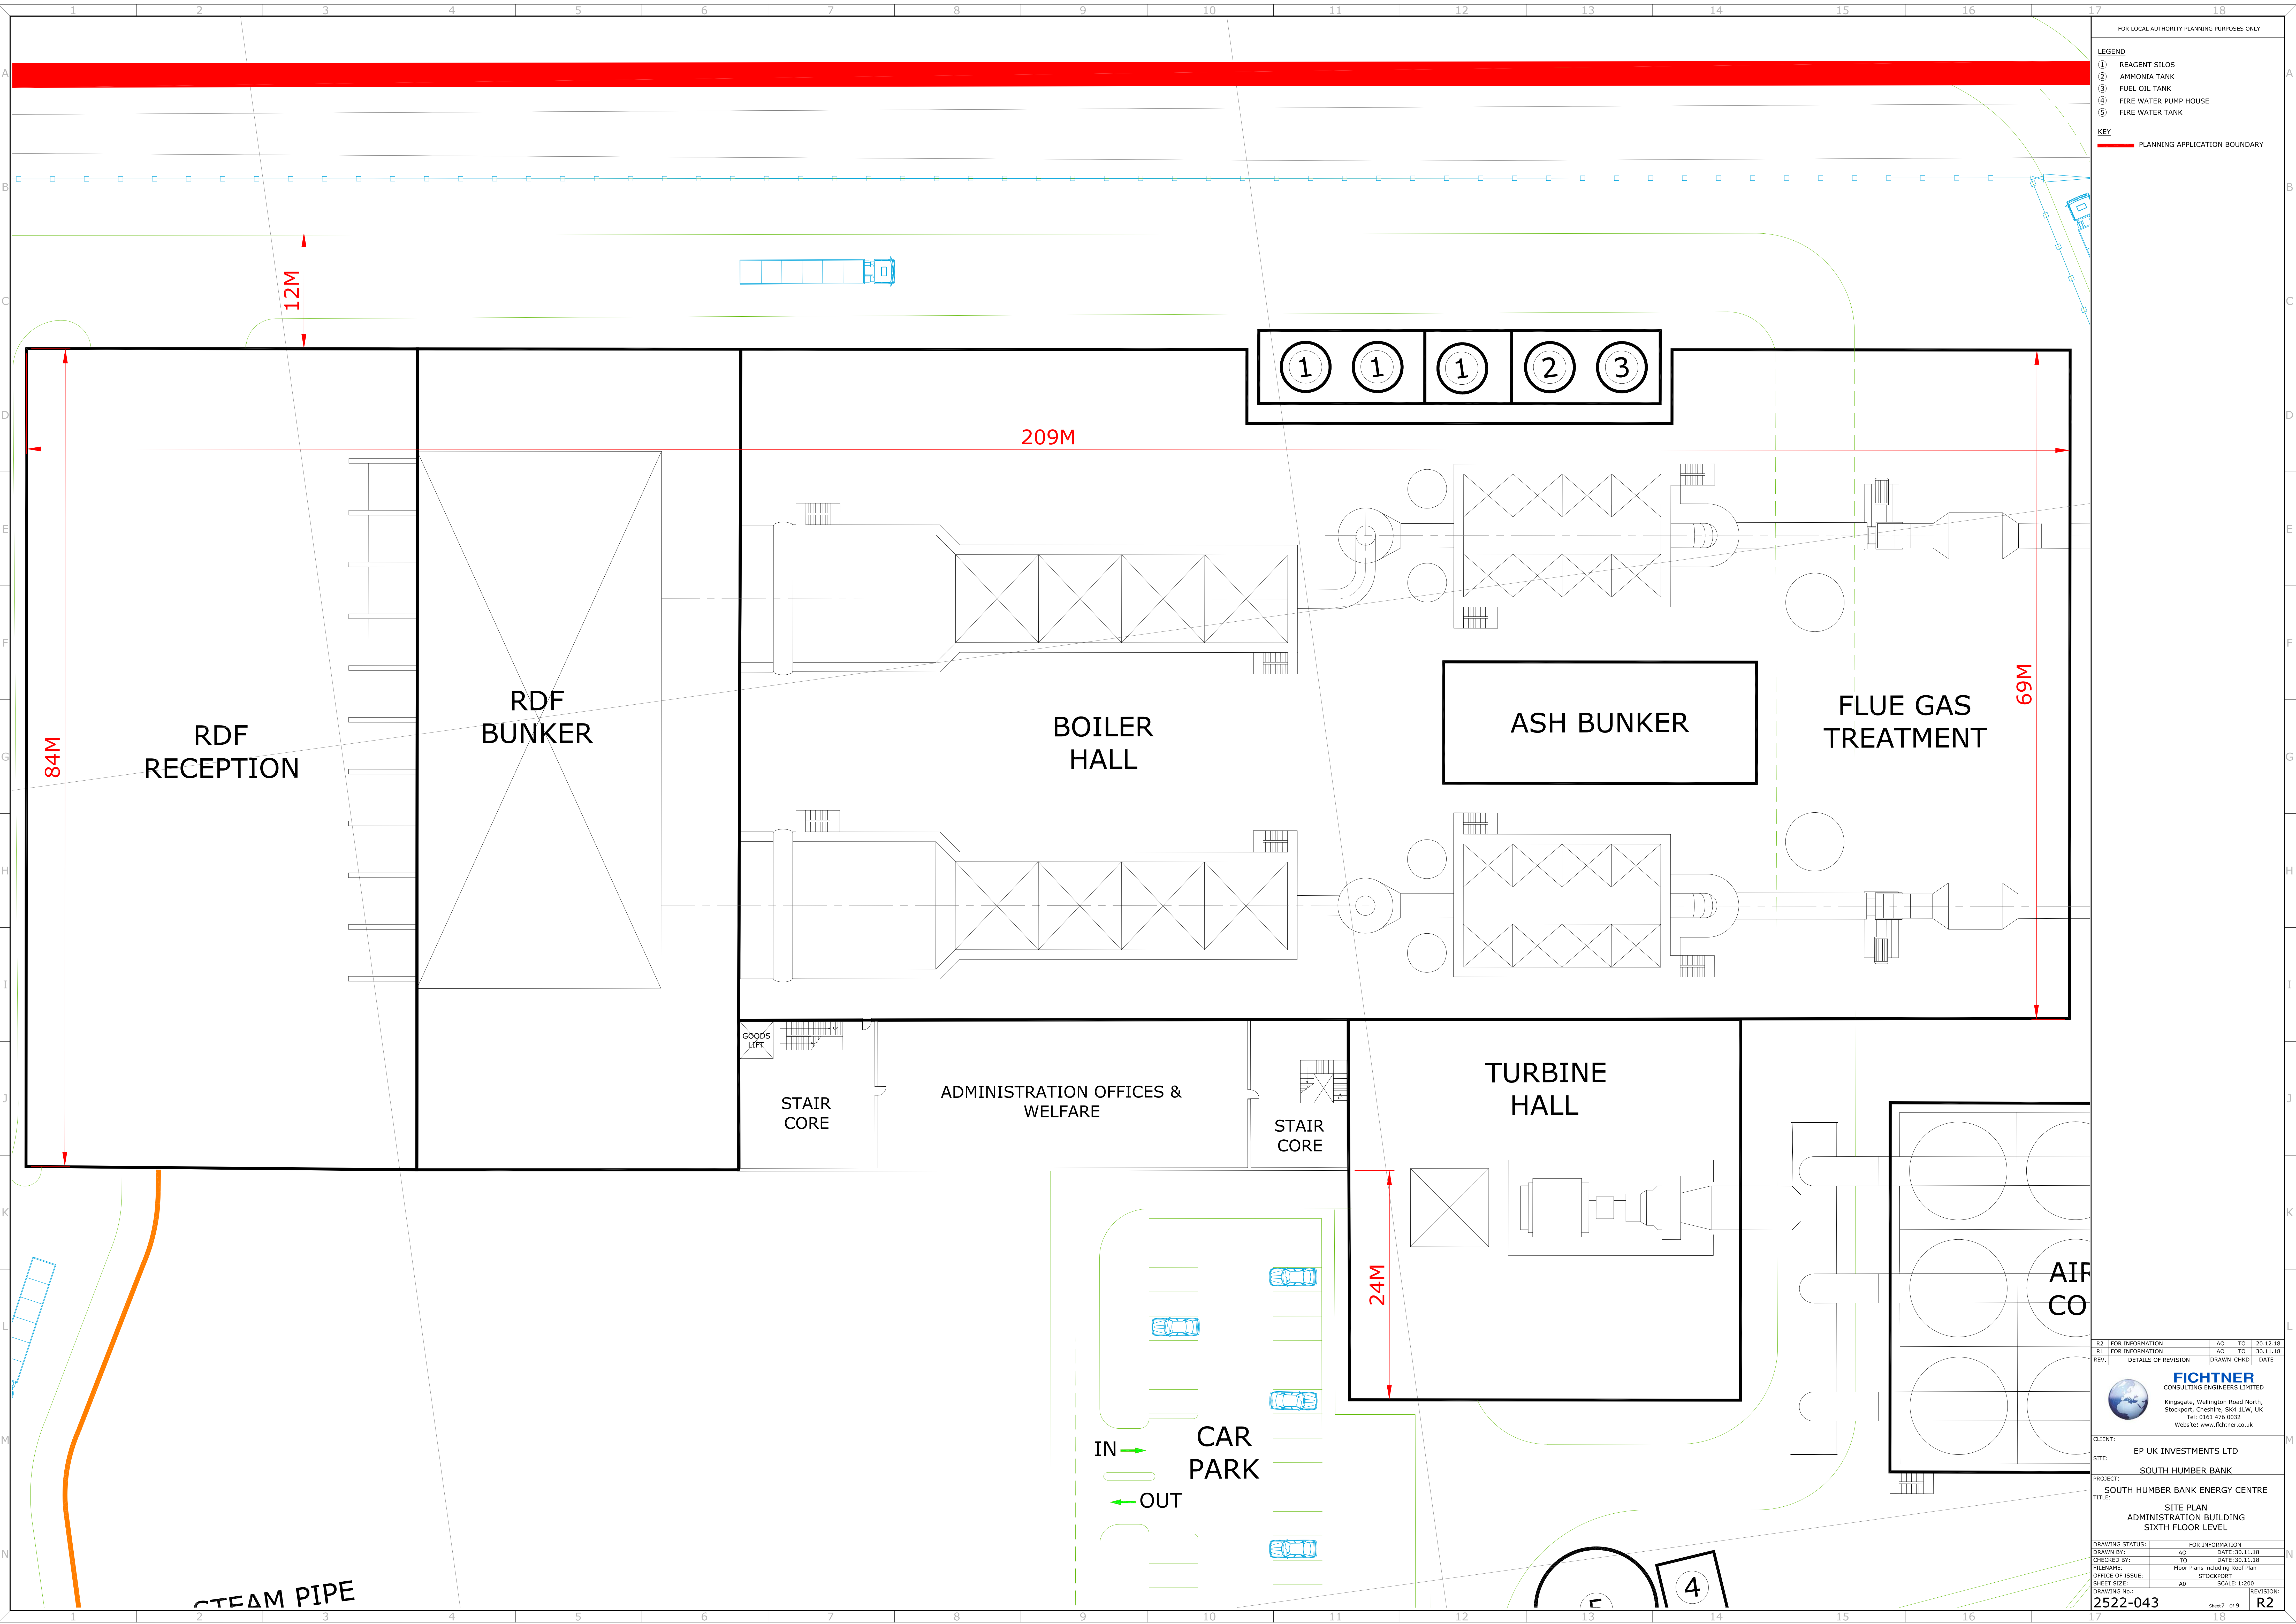

FOR LOCAL AUTHORITY PLANNING PURPOSES ONLY

LEGEND

- ① REAGENT SILOS
- ② AMMONIA TANK
- ③ FUEL OIL TANK
- ④ FIRE WATER PUMP HOUSE
- ⑤ FIRE WATER TANK

KEY

— PLANNING APPLICATION BOUNDARY

|    |                 |    |    |          |
|----|-----------------|----|----|----------|
| R2 | FOR INFORMATION | AO | TO | 20.12.18 |
| R1 | FOR INFORMATION | AO | TO | 30.11.18 |

REV. DETAILS OF REVISION DRAWN/CMD DATE



CLIENT: EP UK INVESTMENTS LTD

SITE: SOUTH HUMBER BANK


PROJECT: SOUTH HUMBER BANK ENERGY CENTRE

TITLE: SITE PLAN  
ADMINISTRATION BUILDING  
SIXTH FLOOR LEVEL


|                  |                                 |           |          |
|------------------|---------------------------------|-----------|----------|
| DRAWING STATUS:  | FOR INFORMATION                 |           |          |
| DRAWN BY:        | AO                              | DATE:     | 30.11.18 |
| CHECKED BY:      | TO                              | DATE:     | 30.11.18 |
| FILENAME:        | Floor Plans Including Roof Plan |           |          |
| OFFICE OF ISSUE: | STOCKPORT                       |           |          |
| SHEET SIZE:      | A0                              | SCALE:    | 1:200    |
| DRAWING No.:     | 2522-043                        | REVISION: | R2       |

Sheet 7 of 9



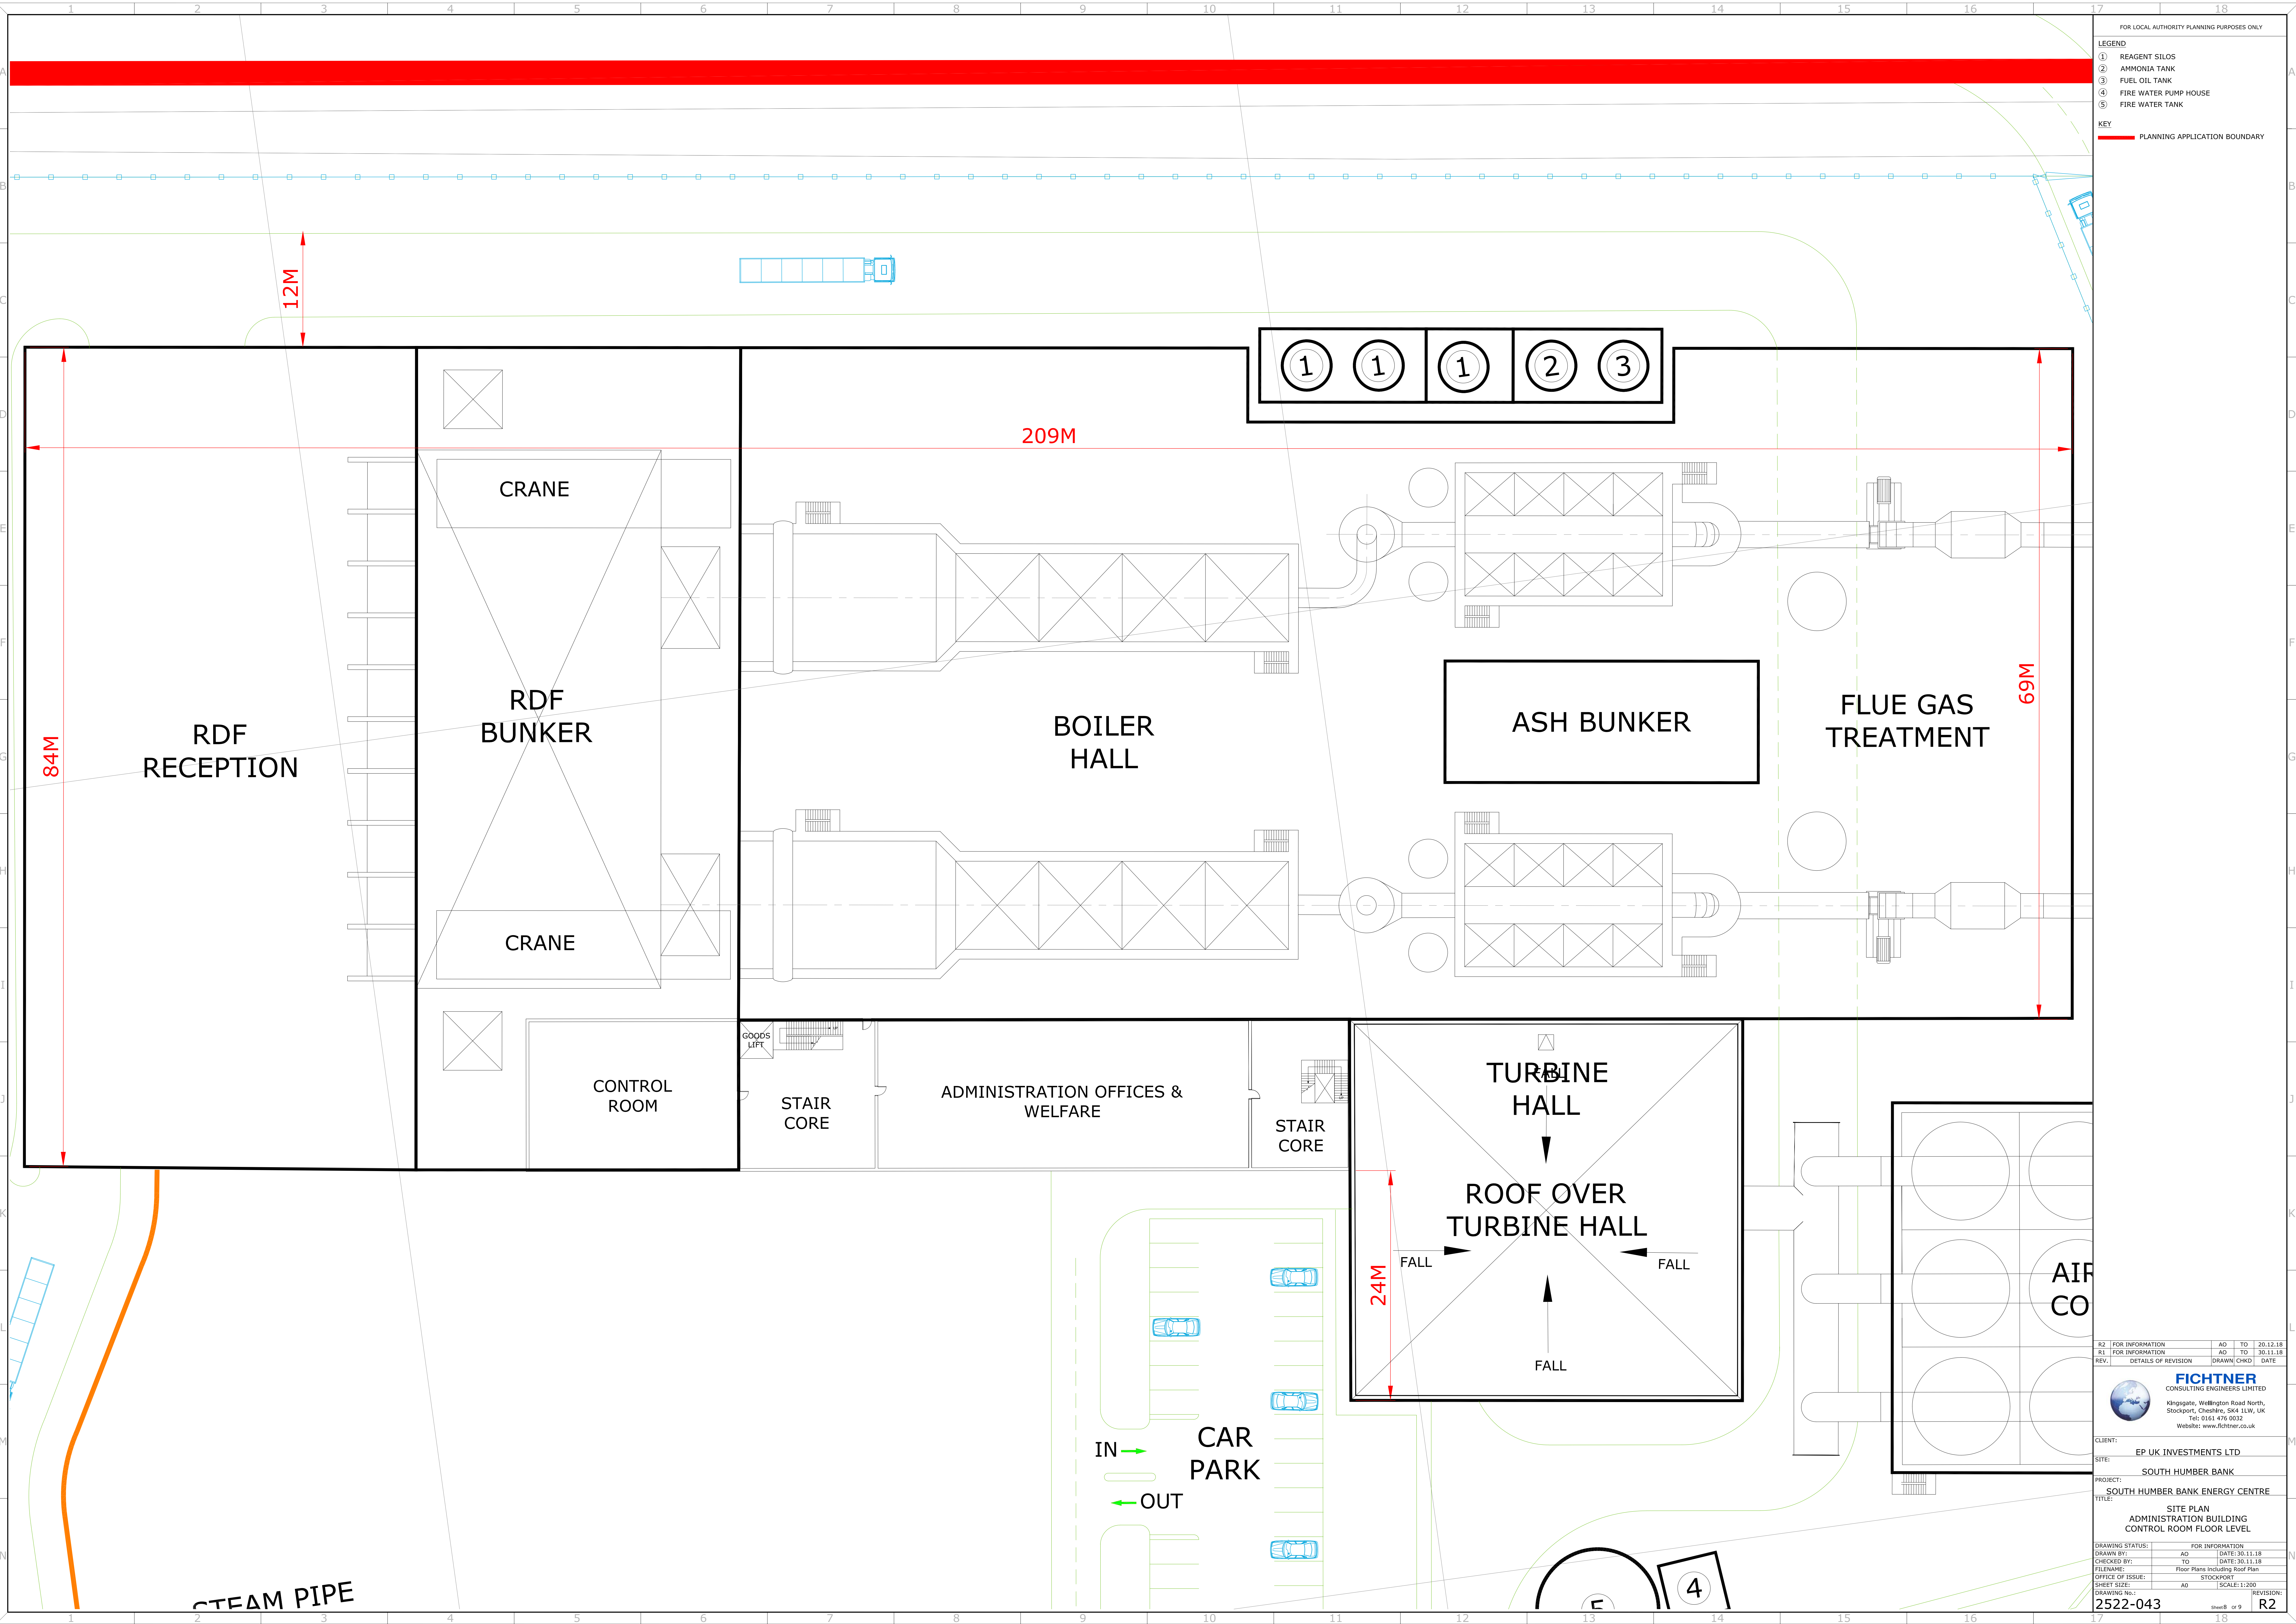



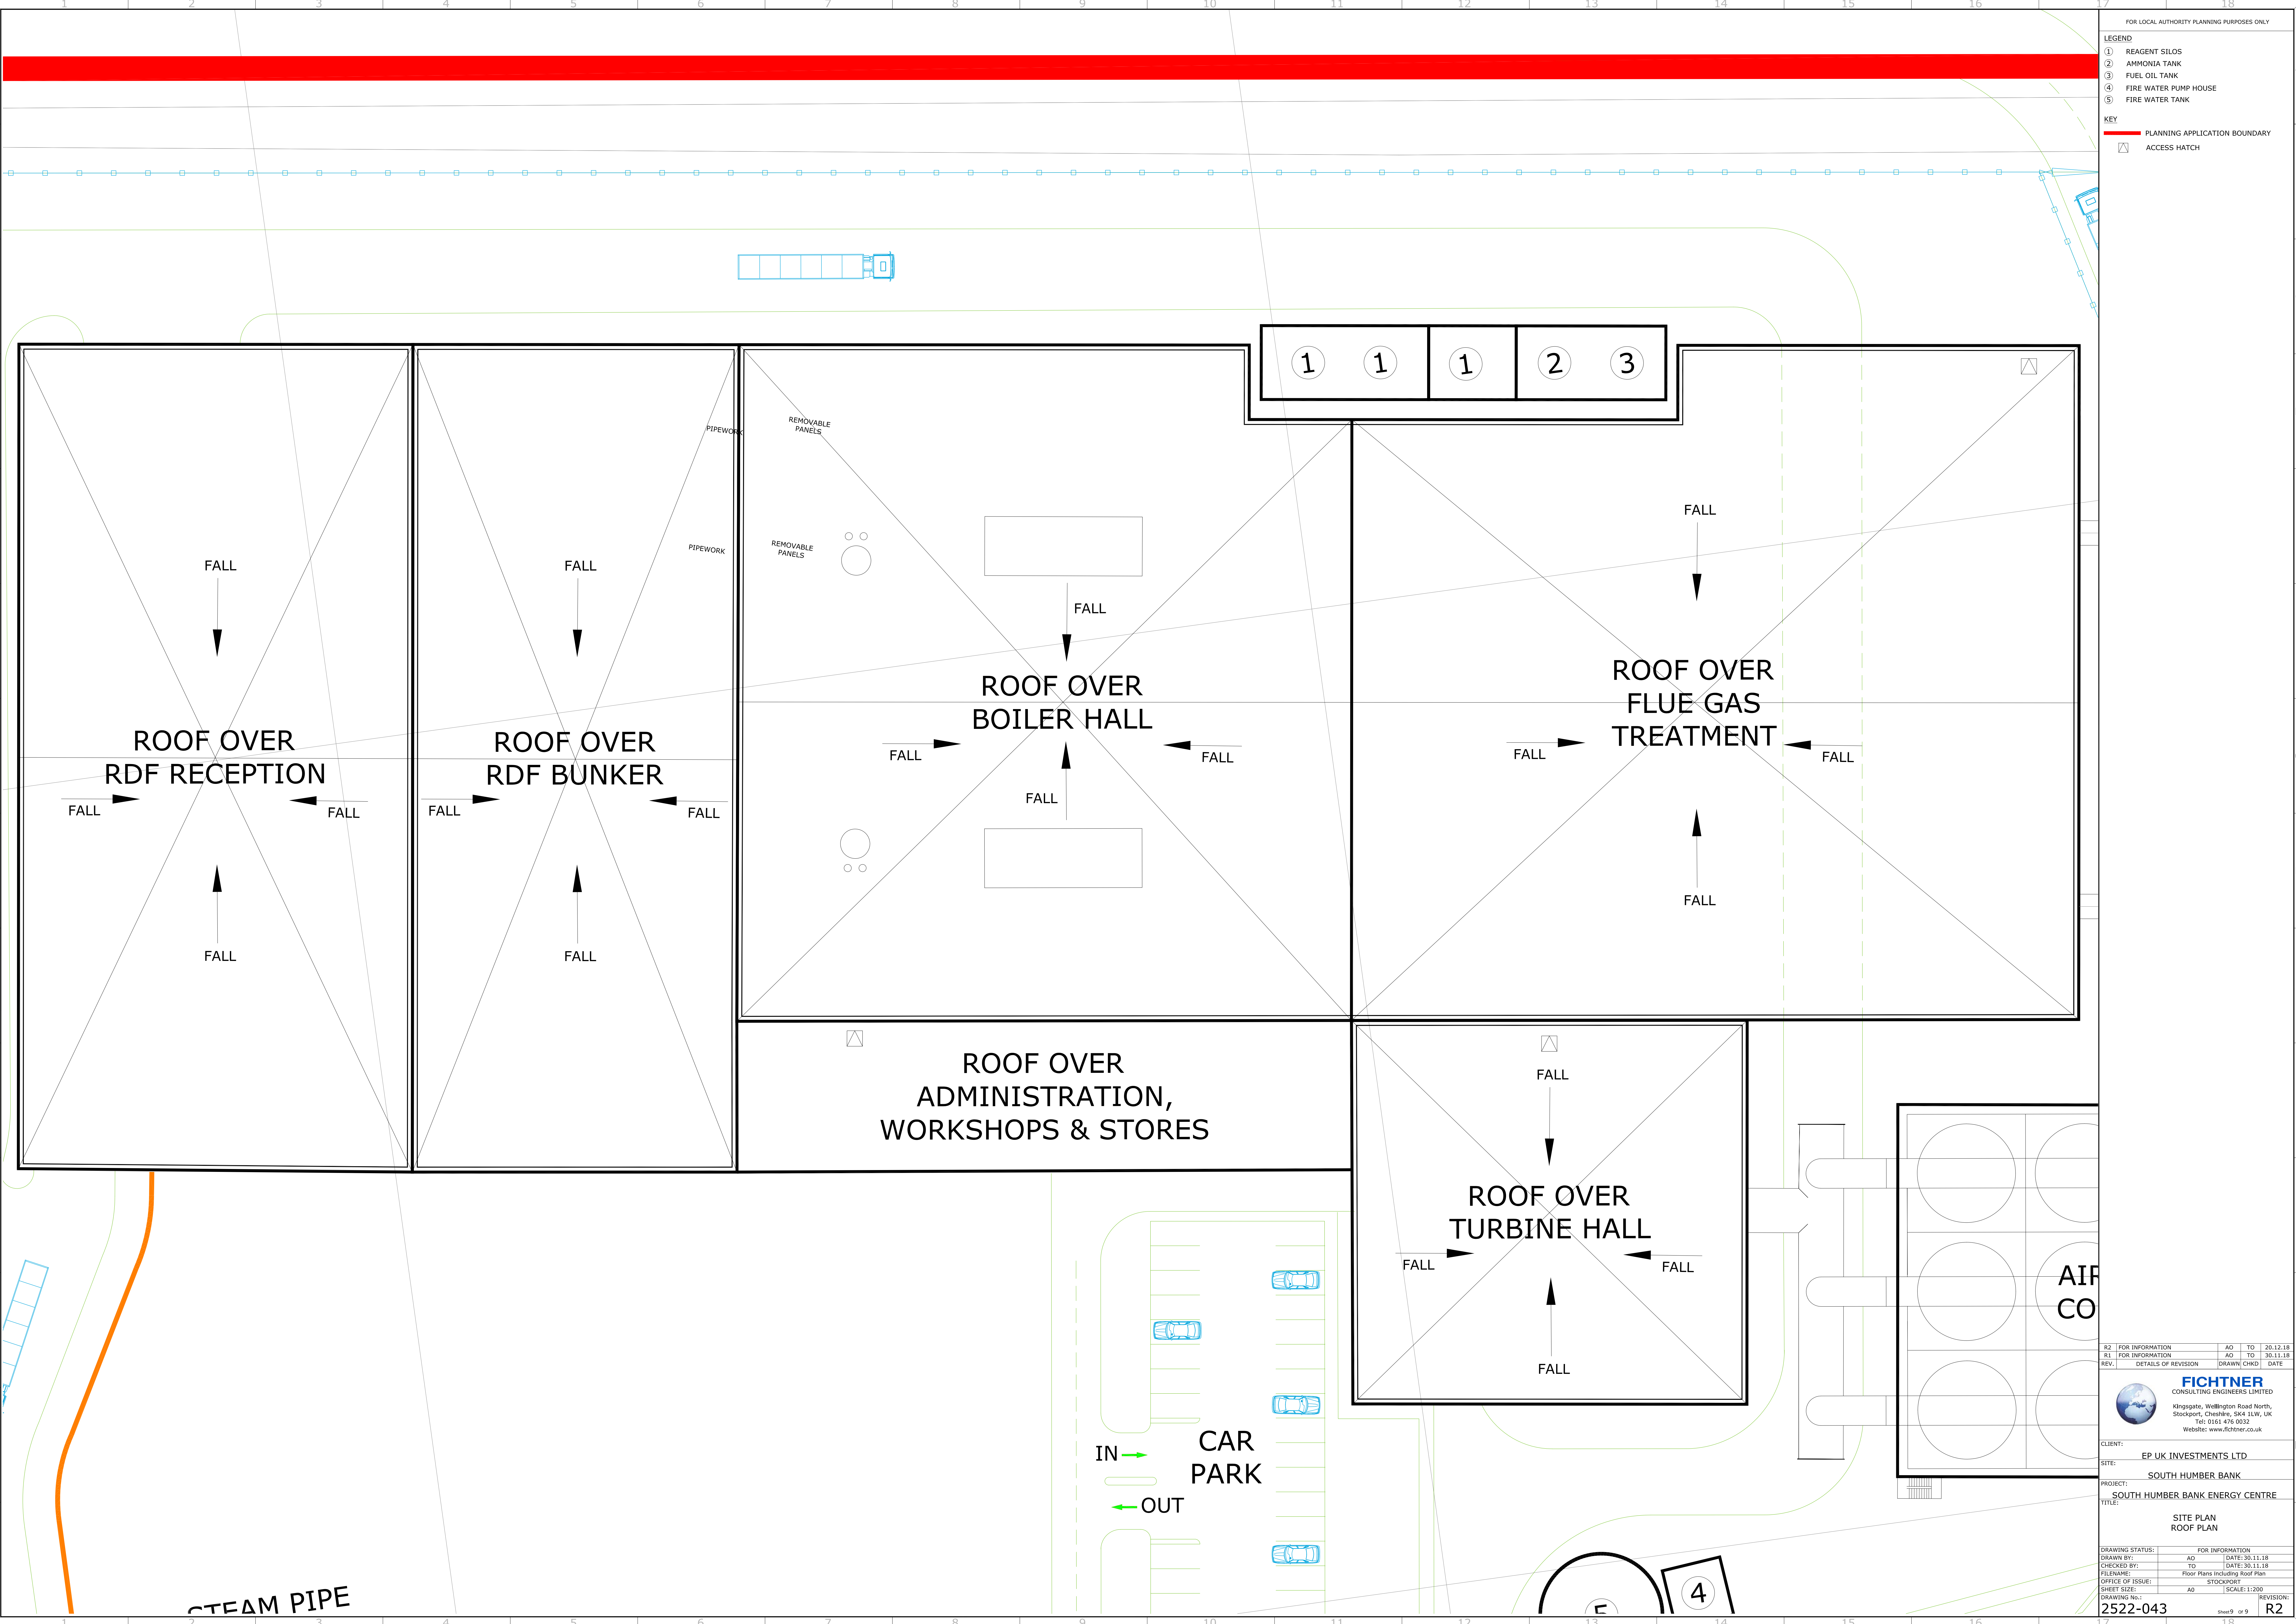

FOR LOCAL AUTHORITY PLANNING PURPOSES ONLY

LEGEND

①

REAGENT SILOS

②

AMMONIA TANK

③

FUEL OIL TANK

④

FIRE WATER PUMP HOUSE

⑤

FIRE WATER TANK

KEY

PLANNING APPLICATION BOUNDARY

ACCESS HATCH

R2

FOR INFORMATION

R1

FOR INFORMATION

REV.

DETAILS OF REVISION

AG

TO

20.12.18

AG

TO

30.11.18

DRAWN

CHWD

DATE

FICHTNER

CONSULTING ENGINEERS LIMITED

Kingsgate, Wellington Road North,  
Stockport, Cheshire, SK4 1LW, UK  
Tel: 0161 476 0032  
Website: www.fichtner.co.uk

CLIENT:

EP UK INVESTMENTS LTD

SITE:

SOUTH HUMBER BANK

PROJECT:

SOUTH HUMBER BANK ENERGY CENTRE

TITLE:

SITE PLAN  
ROOF PLAN

DRAWING STATUS:

FOR INFORMATION

AG

TO

DATE: 30.11.18

DRAWN BY:

TO

DATE: 30.11.18

CHECKED BY:

TO

DATE: 30.11.18

FILENAME:

Floor Plans including Roof Plan

OFFICE OF ISSUE:

STOCKPORT

SHEET SIZE:

AG

SCALE:

1:200

DRAWING No.:

2522-043

REVISION:

R2

Sheet 9

of 9