


File Name: LCH_Waste_Management\605XXXXX Project Koda\TechnicalPlans\GIS\3.2_Residential_Receptors_2018.11.14.mxd

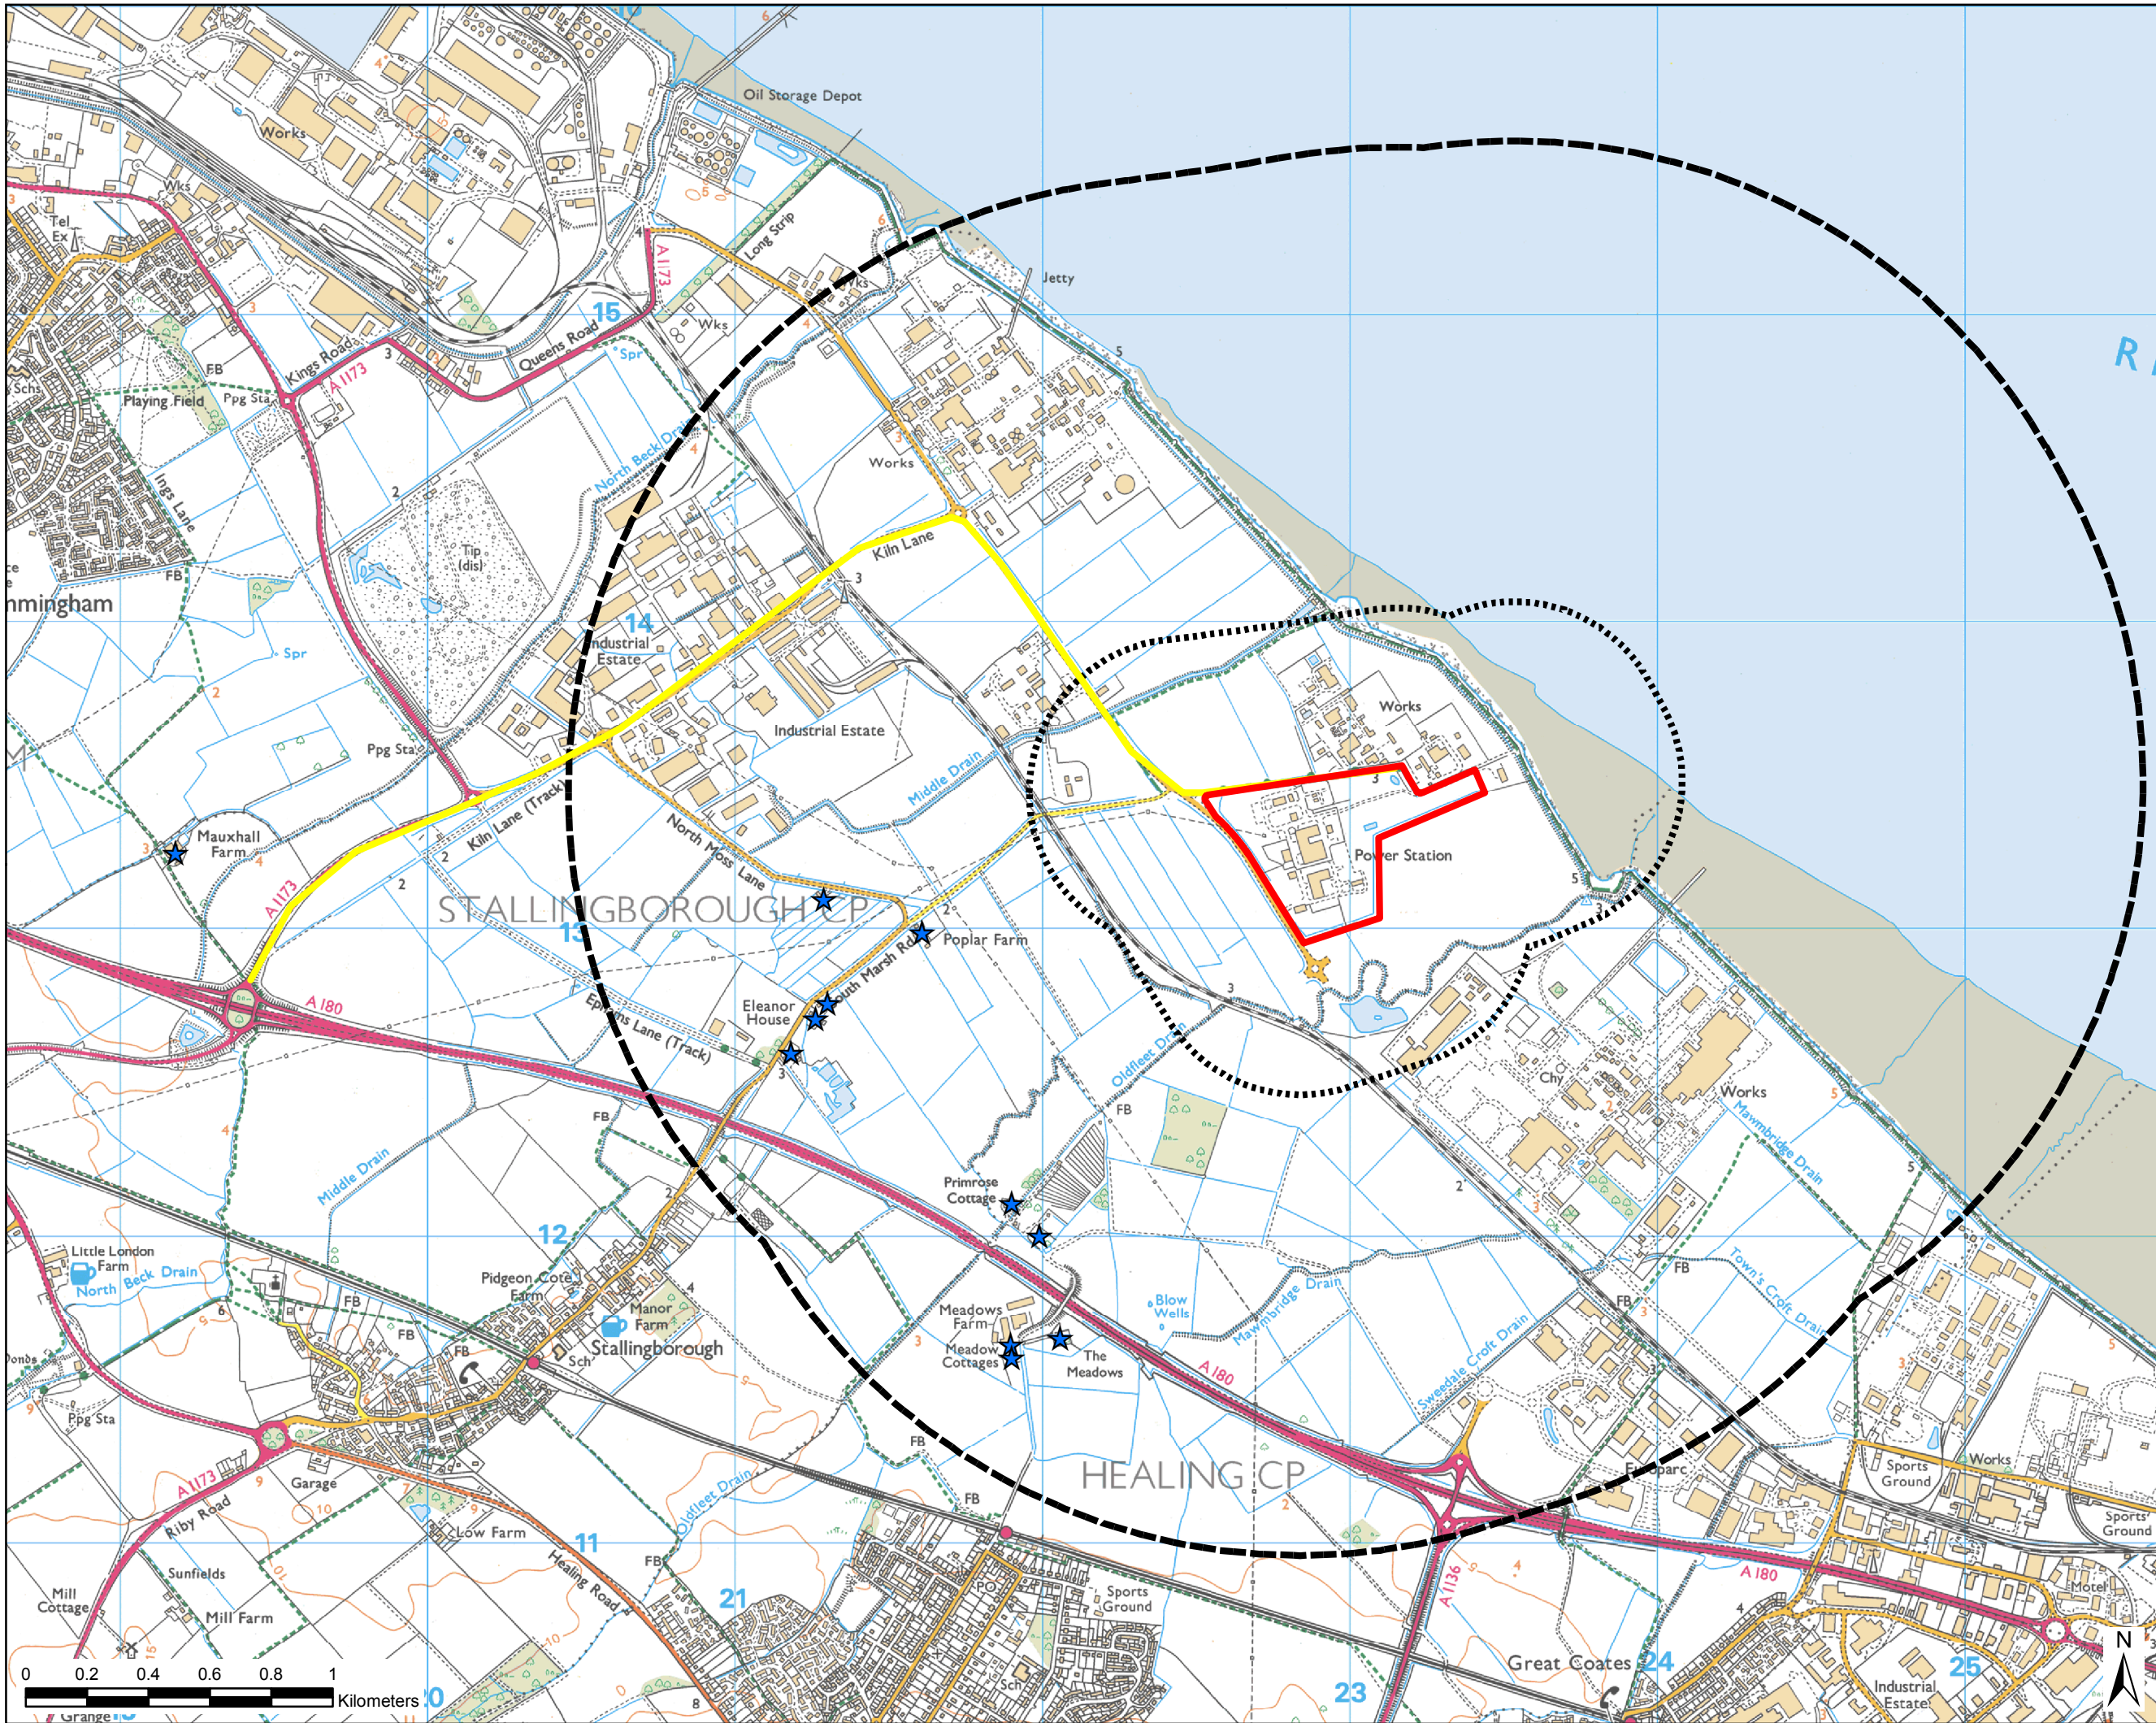

THIS DRAWING IS TO BE USED ONLY FOR THE PURPOSE OF ISSUE THAT IT WAS ISSUED FOR AND IS SUBJECT TO AMENDMENT

- LEGEND**
- Planning Application Boundary
 - Access Route to A180
 - 500m Buffer
 - 2km Buffer
 - ★ Residential Receptors

Copyright
Reproduced from Ordnance Survey digital map data
© Crown copyright 2018. All rights reserved.
Licence number 0100031673.

Purpose of Issue
ENVIRONMENTAL STATEMENT

Client
EP SHB

Project Title
SOUTH HUMBER BANK ENERGY CENTRE

Application Document Ref
RESIDENTIAL RECEPTORS

Drawn HW	Checked LK	Approved IC	Date 14/11/2018
AECOM Internal Project No. 60580855		Scale @ A3 1:20,000	

THIS DOCUMENT HAS BEEN PREPARED PURSUANT TO AND SUBJECT TO THE TERMS OF AECOM'S APPOINTMENT BY ITS CLIENT. AECOM ACCEPTS NO LIABILITY FOR ANY USE OF THIS DOCUMENT OTHER THAN BY ITS ORIGINAL CLIENT OR FOLLOWING AECOM'S EXPRESS AGREEMENT TO SUCH USE, AND ONLY FOR THE PURPOSES FOR WHICH IT WAS PREPARED AND PROVIDED.

AECOM
One Trinity Gardens
Quayside
Newcastle upon Tyne
NE1 2HF
T +44 (0)191 224 6500
www.aecom.com

Drawing Ref
FIGURE 3.2