

South Humber Bank Energy Centre Project

Planning Inspectorate Reference: EN010107

South Marsh Road, Stallingborough, DN41 8BZ

The South Humber Bank Energy Centre Order

Document Reference: 4.1 Site Location Plan


The Infrastructure Planning (Applications: Prescribed Forms and Procedure) Regulations 2009 - Regulation 5(2)(o)



Applicant: EP Waste Management Ltd
Date: April 2020

DOCUMENT HISTORY


Document Ref	4.1 Site Location Plan		
Revision	1.0		
Author	AO		
Signed	AO	Date	April 2020
Approved By	RO		
Signed	RO	Date	April 2020
Document Owner	Fichtner Consulting Engineers		

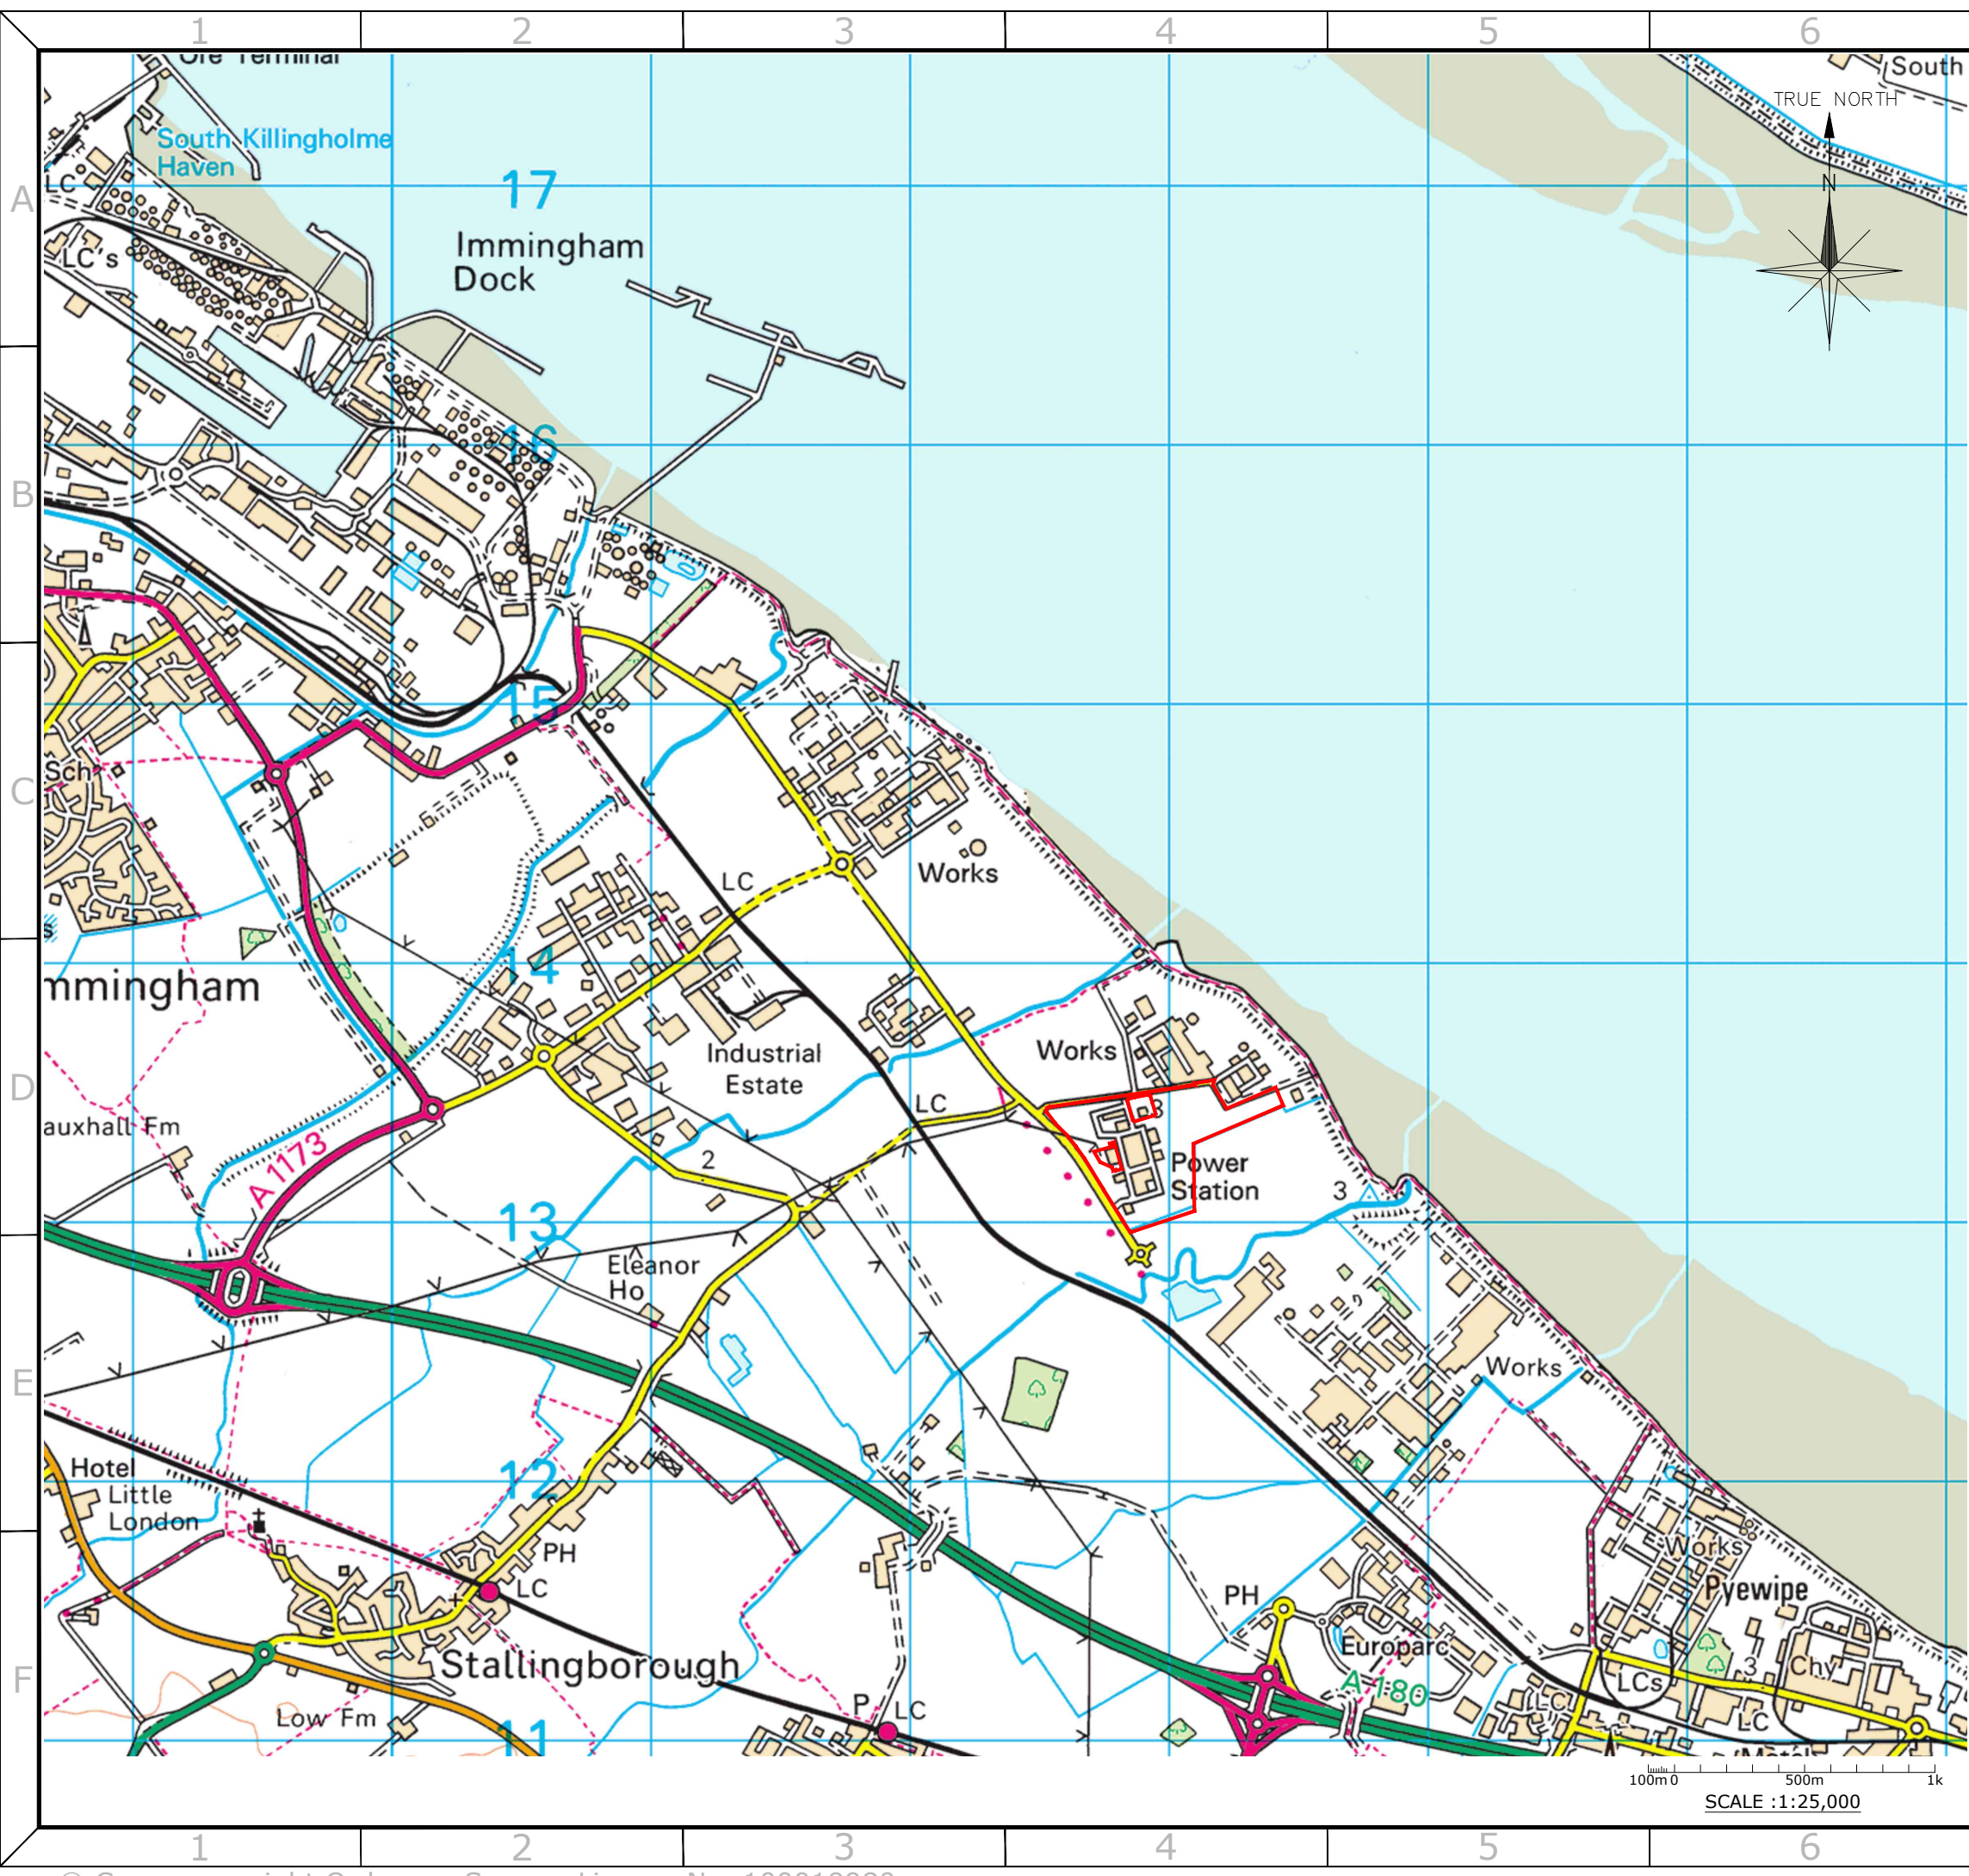

FOR PLANNING EXAMINATION PURPOSES ONLY

KEY
— THE ORDER LIMITS

NOTE
Infrastructure Planning
(Applications: Prescribed Forms and Procedure)
Regulations 2009 - Regulation 5(2)(o)

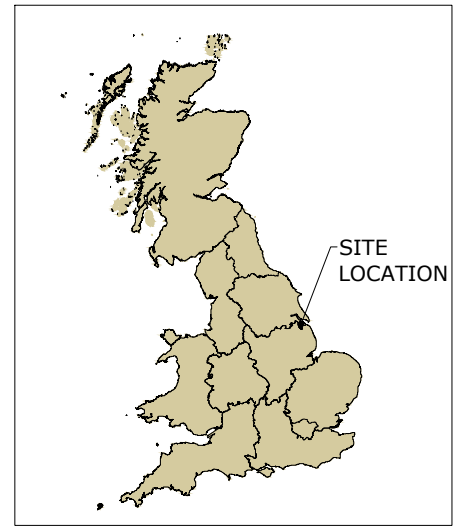

LOCATION PLAN

1.0	FOR APPROVAL	AO	RO		08.04.20
REV.	DETAILS OF REVISION	DRAWN	CHKD	APR	DATE

FICHTNER
CONSULTING ENGINEERS LIMITED

Kingsgate, Wellington Road North,
Stockport, Cheshire, SK4 1LW, UK
Tel: 0161 476 0032
Website: www.fichtner.co.uk

CLIENT:
EP WASTE MANAGEMENT LTD

SITE:
SOUTH HUMBER BANK

PROJECT:
SOUTH HUMBER BANK ENERGY CENTRE

TITLE:
SOUTH HUMBER BANK ENERGY CENTRE ORDER
SITE LOCATION PLAN

DRAWING STATUS:	FOR APPROVAL	
DRAWN BY:	AO	DATE: 08.04.20
CHECKED BY:	RO	DATE: 08.04.20
APPROVED BY:		DATE:
FILENAME:	S2522-0610-0014 1.0 DTW DCO SITE LOCATION PLAN	
OFFICE OF ISSUE:	STOCKPORT	
SHEET SIZE:	A3	SCALE: 1:25,000

DRAWING No.:
S2522-0610-0014 Sheet 1 of 1
REVISION:
1.0